


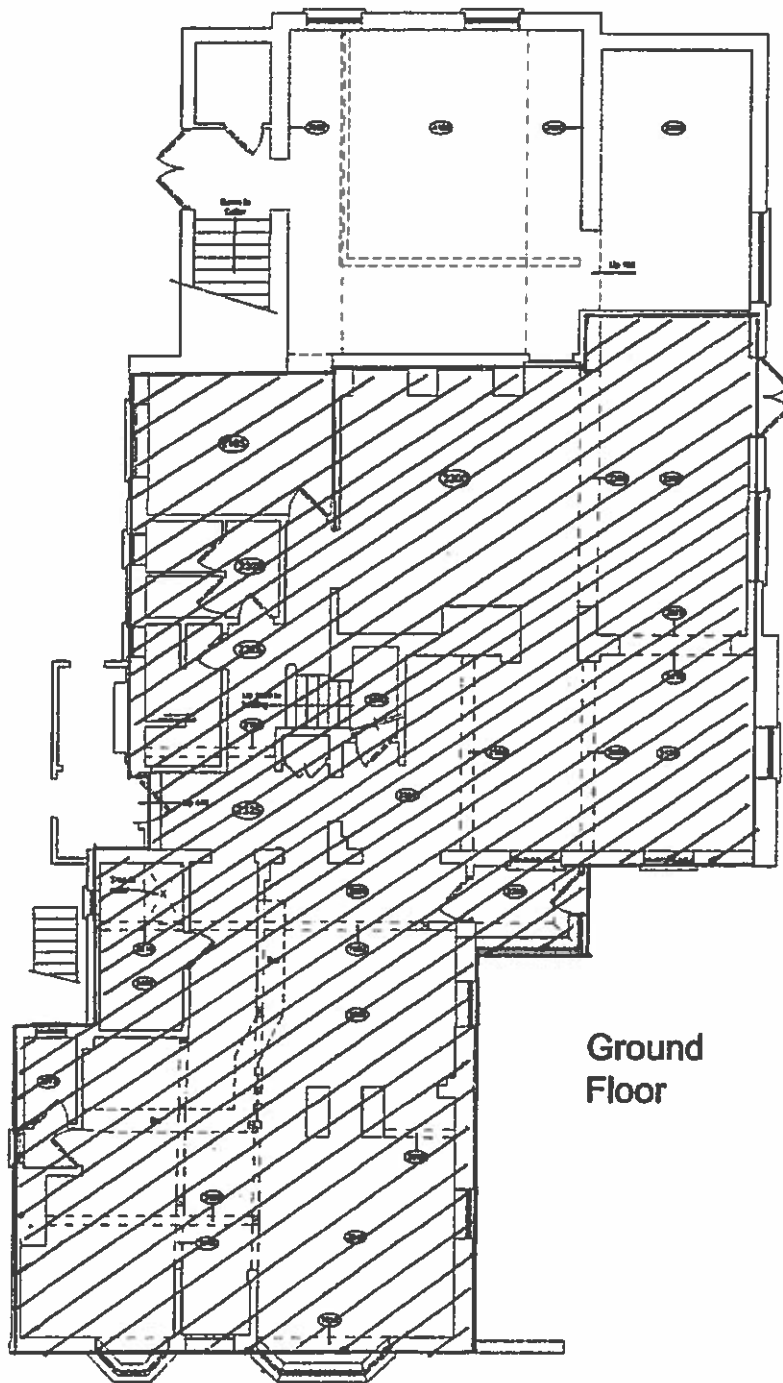


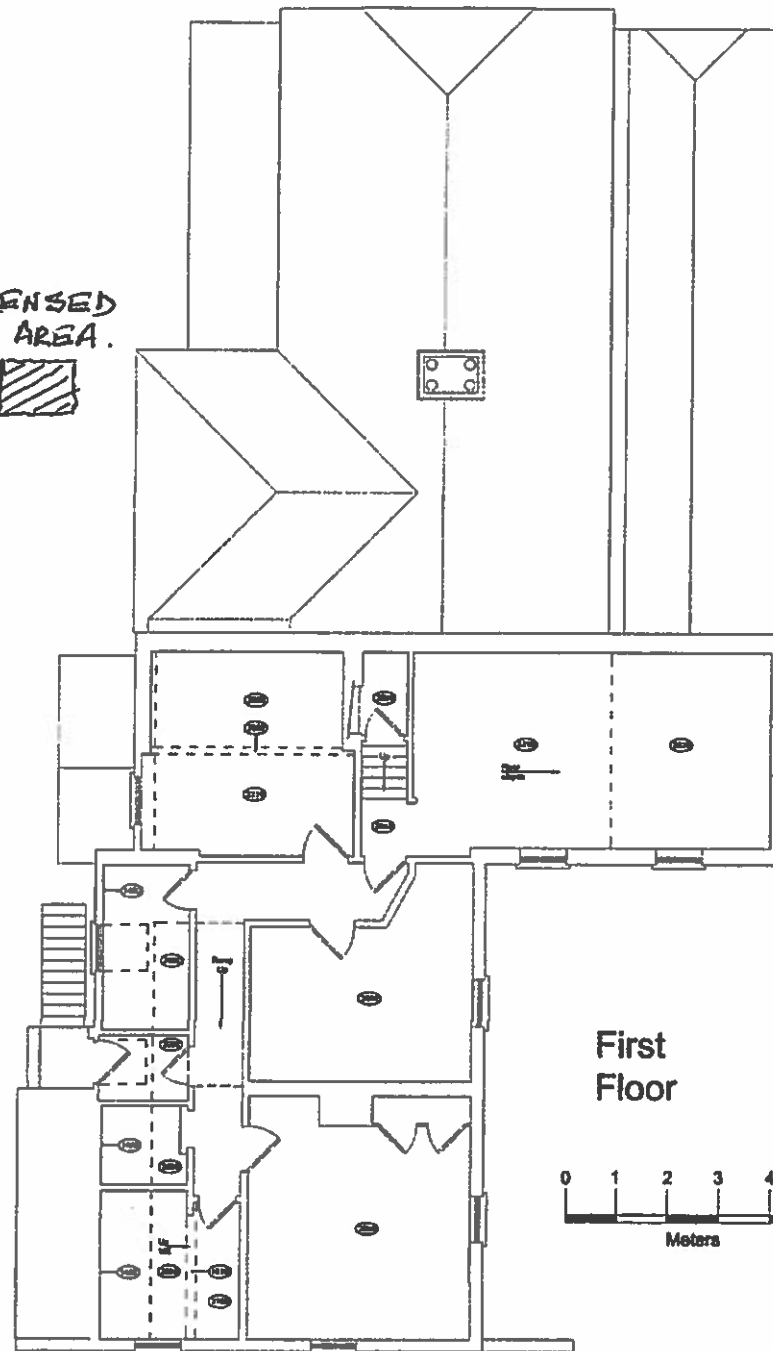

LICENSED
AREA.

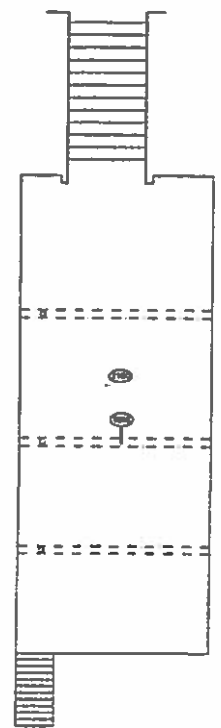


First
Floor

 

Basement

Surveying Service Swallow House, 143 Station Road Liss, Hants, GU33 7AJ Tel 01730 834088 Fax 01730 880185 E-mail: survey@swallowhouse.co.uk www.sss-dodgins.co.uk		
Job Title The White Hart Inn Ramstead Marshall		
Drawing Title Public House		
Client Bowden Lyne		
Date 1/30/01	By Mar 11	Status QOED
Drawn ED	Checked GG	Approved
Job No 110308	Drawing No 110308 / 02	Rev

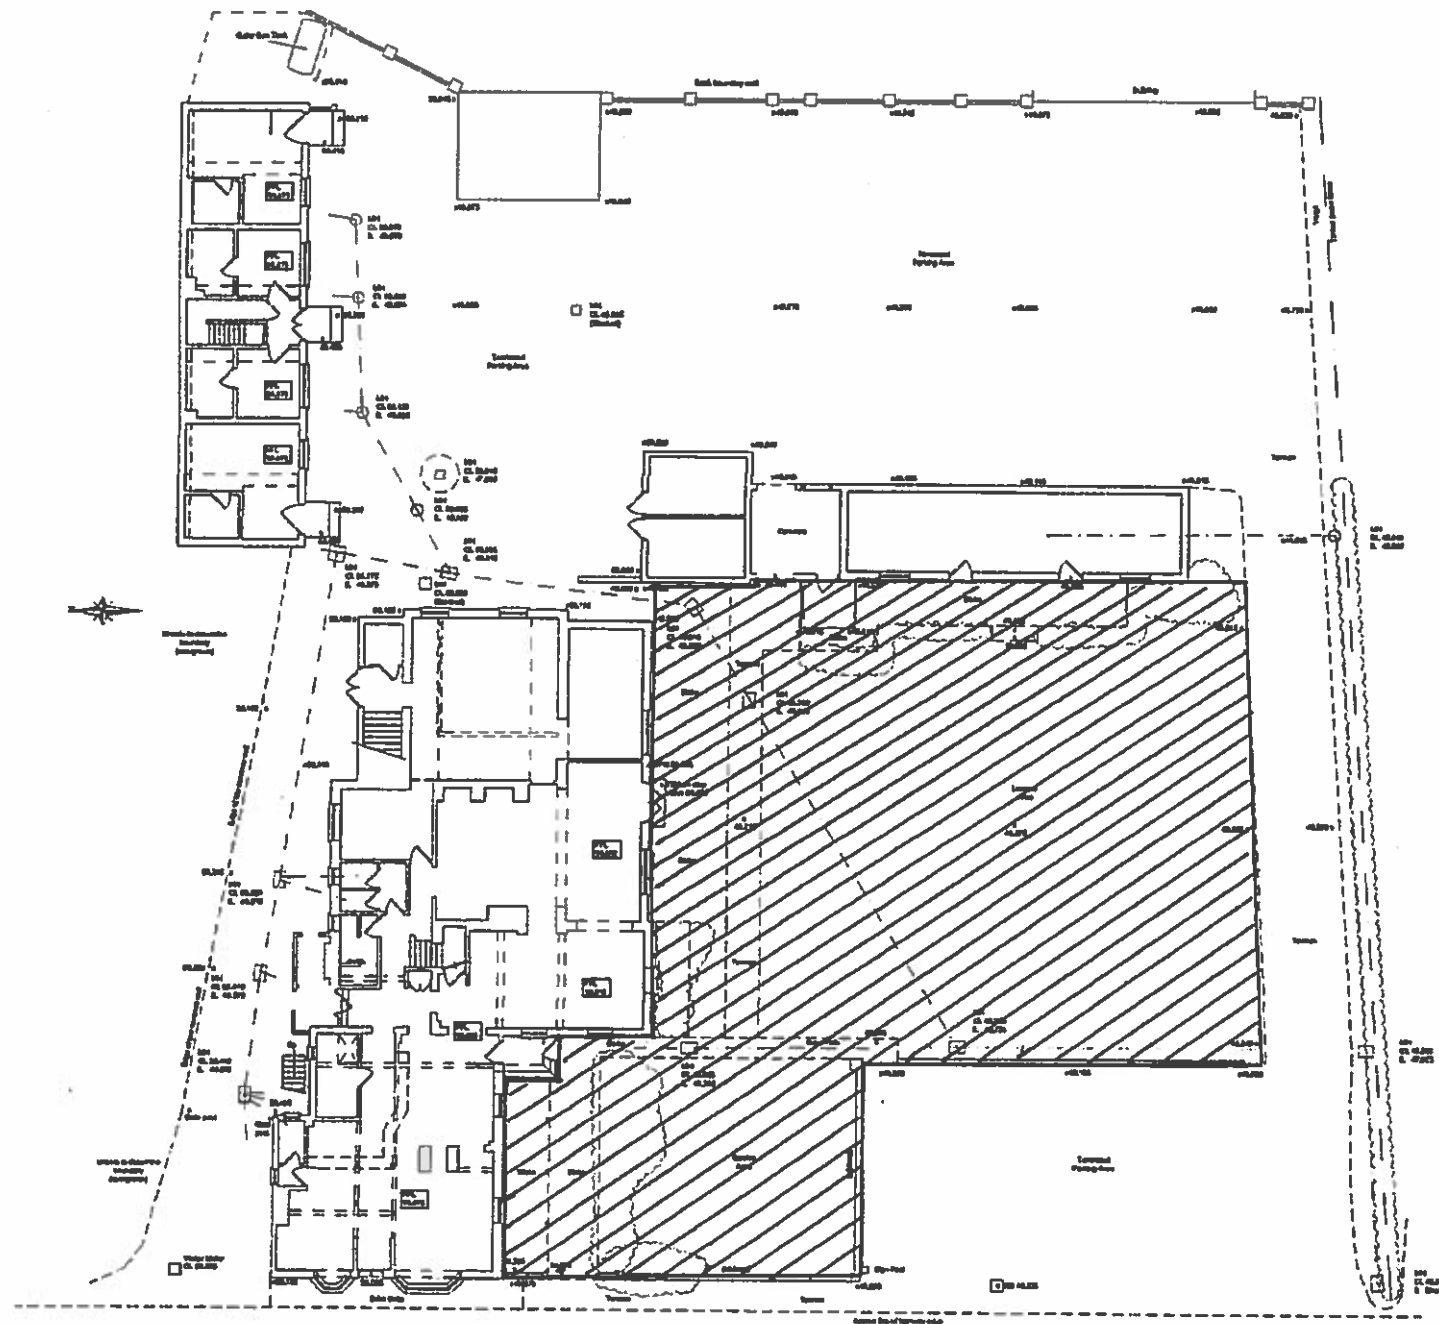

NOTES

1. Levels are based on TBM located on site in vicinity of restaurant area. Value 85.000m
2. All proposed works have been reported on at the time of survey. Please refer to the site plan for details of the proposed works.

LICENSED AREA
EXTERNAL



Surveying Services 143 Station Road Liss, Hants. GU33 7AJ Tel 01730 894688 Fax 01730 891185 E-mail: sales@surveying-services.co.uk www.surveying-services.co.uk			
ACE DESIGN			
Site Title The White Hart Inn Hamstead Marshall			
Survey Title SITE SURVEY			
Client Bowden Lyne			
Date 1/09 @ AJ	Site Mar 11	Surveyor GDH	
Drawn GD	Checked GD	Approved	
Address 110308	Survey No. 110308/01	Site	