

Plans and drawings relevant to reports submitted to Eastern Area Planning Committee

Wednesday 3rd June 2020 at 6.30pm

Online via Zoom

[to be read in conjunction with the main agenda]

Please note:

- *All drawings are copied at A4 and consequently are not scalable*
- *Most relevant plans have been included – however, in some cases, it may be necessary for the case officer to make a selection*
- *All drawings are available to view at www.westberks.gov.uk*



WestBerkshire
C O U N C I L

19/02879/FULD
Theale Motor Ltd
Church Street
Theale
Reading
RG7 5BU.



Ordnance Survey (c) Crown Copyright 2017. All rights reserved. Licence number 100022432

project
Theale Motor Works
 Church Street, RG7 5BU
 client
 Red Line Land Theale LTD
 drawing title
Site Location Plan
 As Existing

project drawing number revision
382- 02-00 P
 date status
 Dec 2017 information
 scale size author checked
 1:1250 A4 NDE EGM
 © 2017 colony architects

colony
 architects
 RIBA

www.colonyarchitects.com
 colony architects ltd is a collaborative of architects and designers with an agenda to find out more visit our beautiful website
 contact design@colonyarchitects.com
 stu 07990 515372
 ad 07779 255528
 HQ 0118 3800298
 250 South Oak Way
 Green Park, Reading
 RG2 6UG

site plan key



REVISIONS




382-02-10 P8
April 2018 planning
1200 A3 AR EGM

colony architects Ltd is a company registered in England and Wales. Registered office: 100, The Quadrant, London, W1 8JF. Tel: 020 7460 1000. Email: info@colonyarchitects.com

Thredle Motor Works
Church Street, RG7 8BU
Red Line Land Thredle Ltd
Site & Roof plan

colony architects Ltd is a company registered in England and Wales. Registered office: 100, The Quadrant, London, W1 8JF. Tel: 020 7460 1000. Email: info@colonyarchitects.com

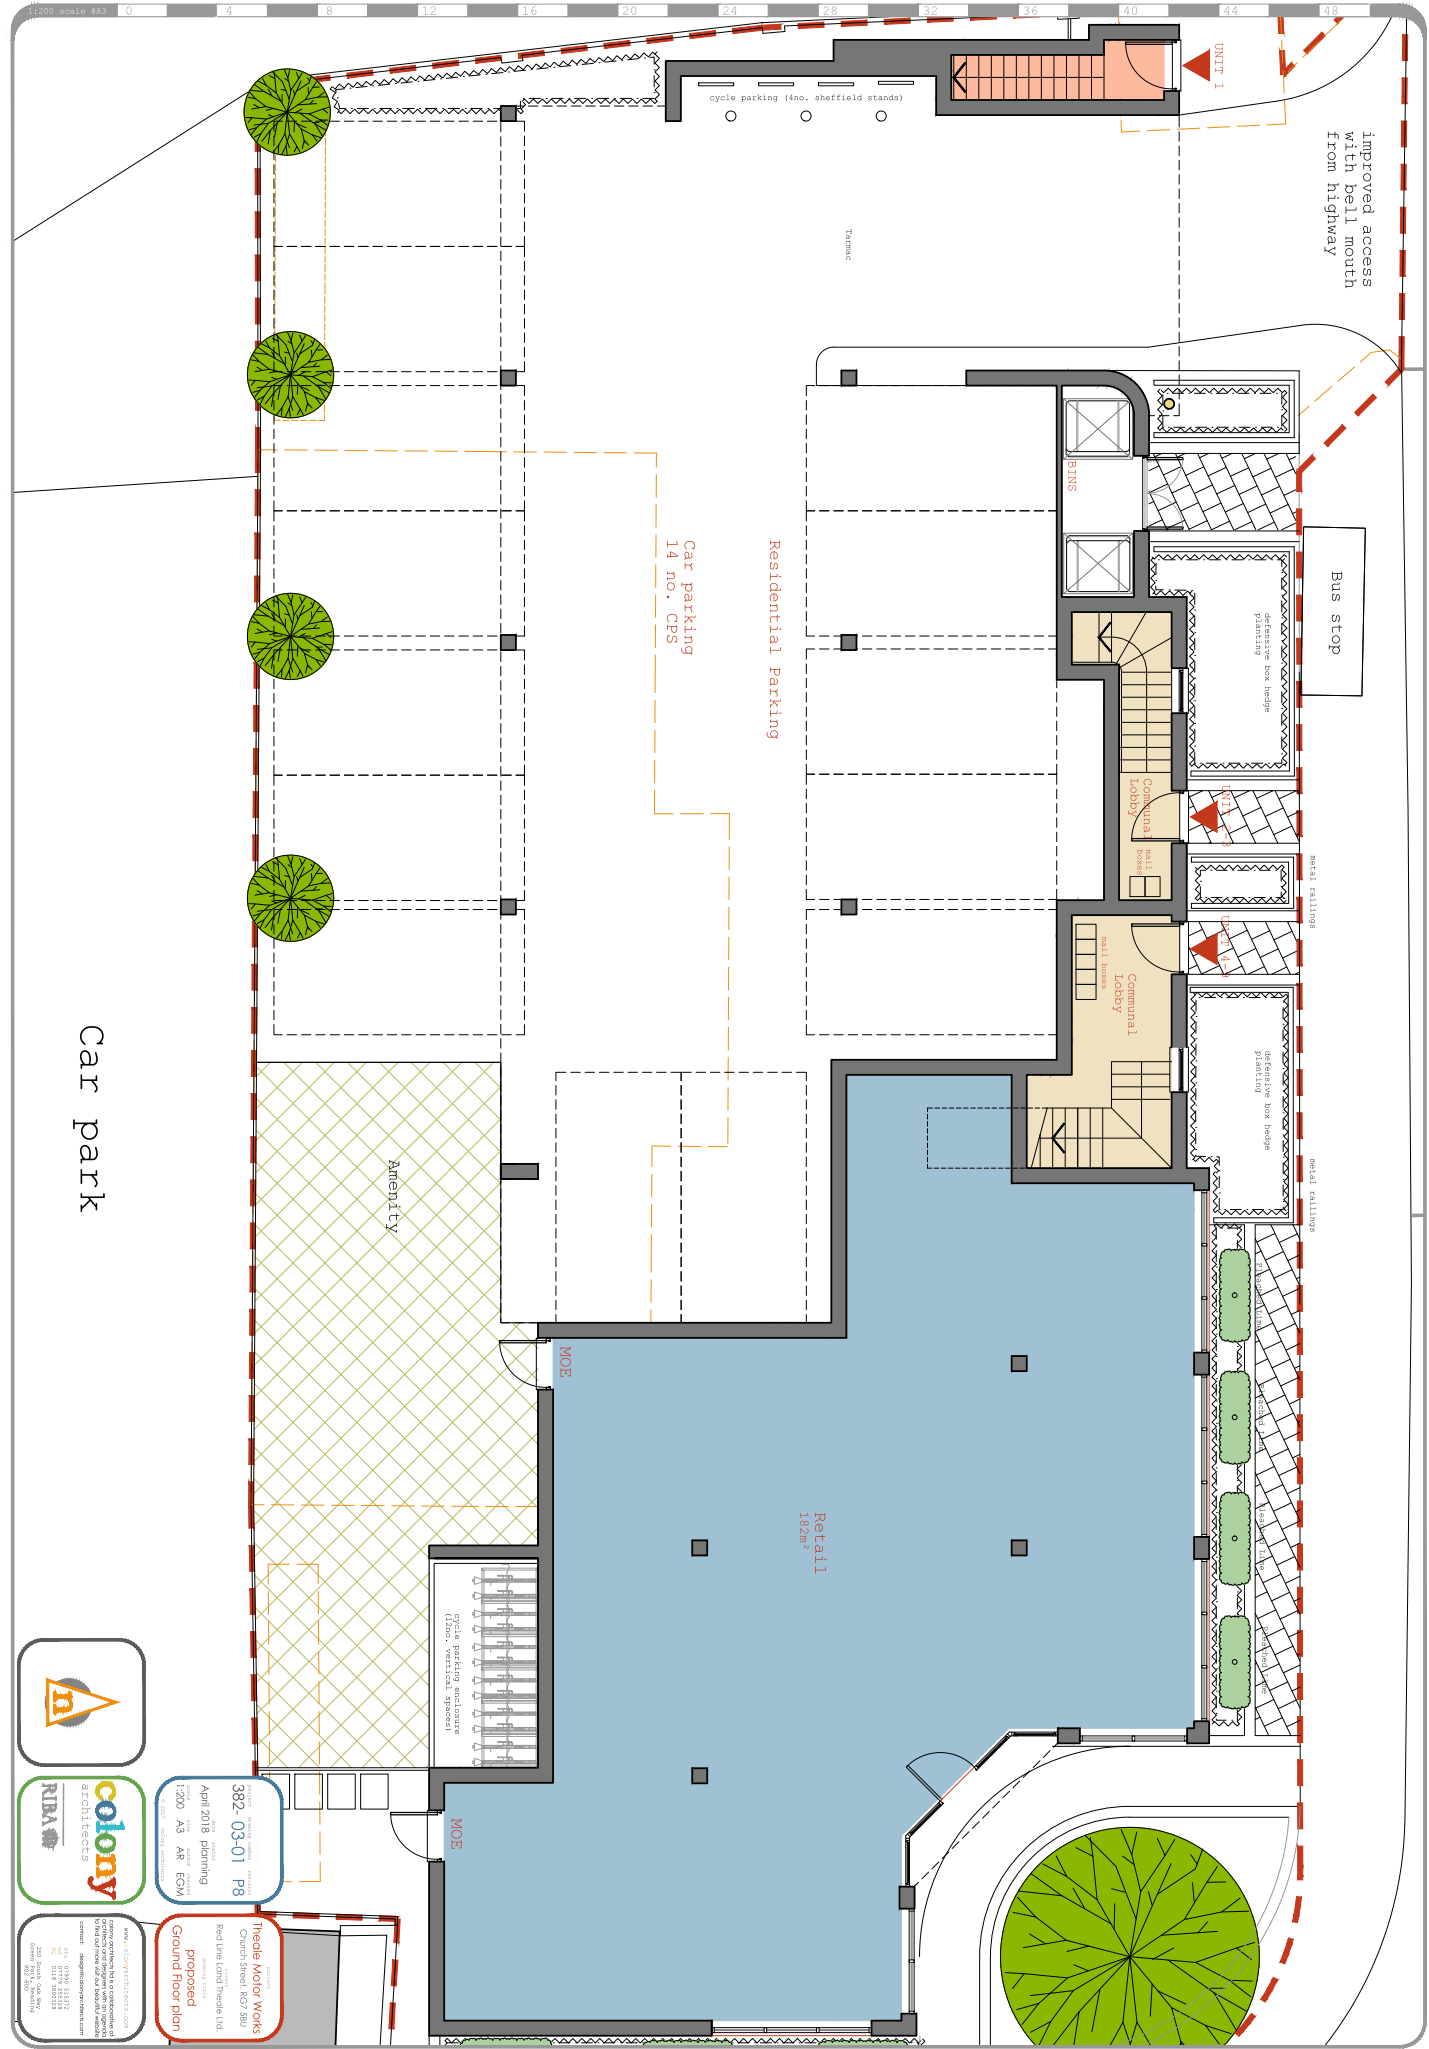


Car park



382-03-01 P8
 April 2018 planning
 1:200 A3 A/E EGM

Theophile Motor Works
 Red Line Land Theophile Ltd
 Church Street Redf 88U
 Proposed
 Ground floor plan


Architectural Services Ltd
 100, The Old Rectory, Church Street, Redf, 88U
 Tel: 01246 315152
 Fax: 01246 315153
 Email: info@architecturalservices.co.uk
 Website: www.architecturalservices.co.uk

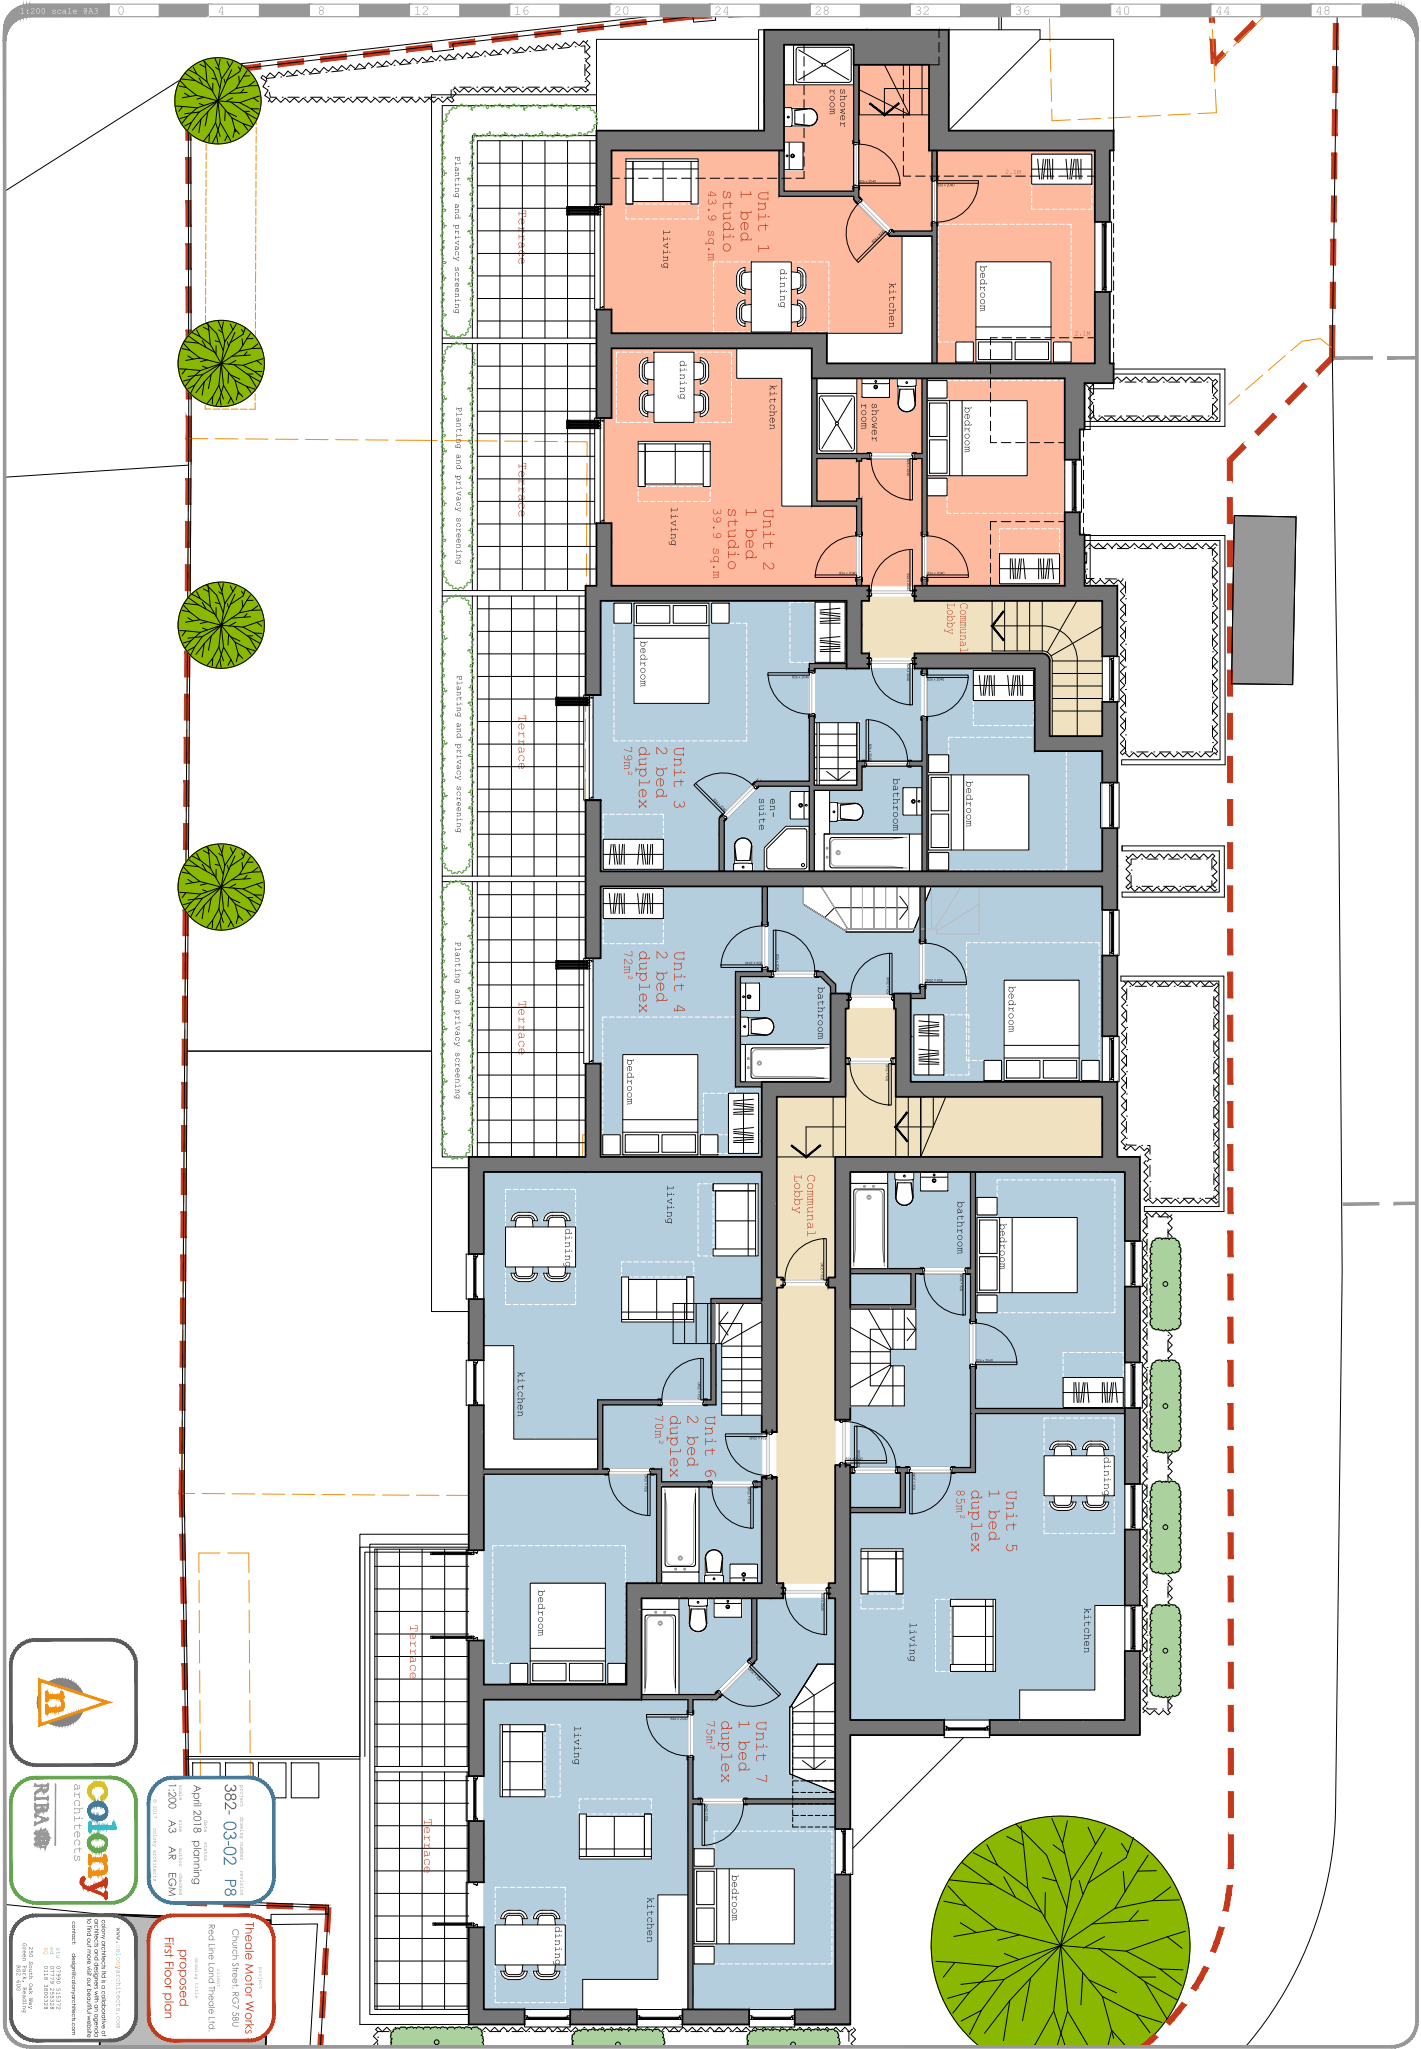

382-03-02 P8
 April 2018 planning
 1:20 A3 AR EGM

Theale Motor Works
 Church Street, Red Hill
 Proposed
 First Floor plan



Architects: COLONY ARCHITECTS
 111, 01760 211512
 111, 01760 211513
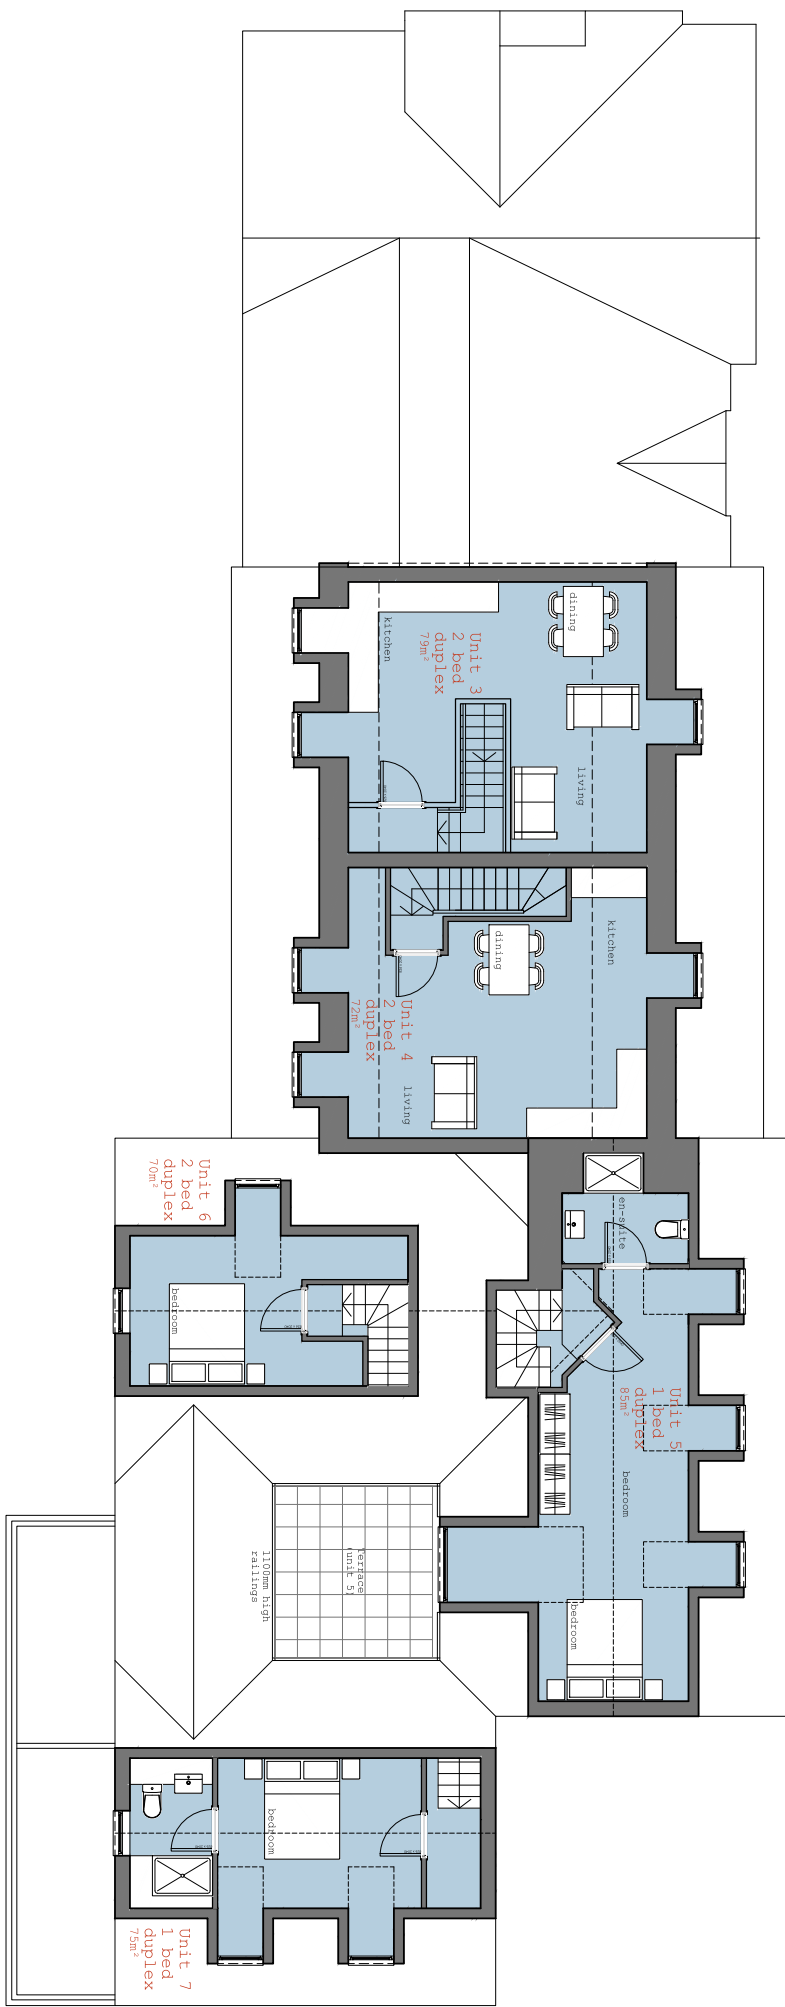

382-03-03 P8
 April 2018 planning
 1:200 A3 AE EGM
 1:2000 A3 (SCALE ADJUSTED)



Theale Motor Works
 Church Street, Red Hill
 Red Hill, Reading, RG2 7SU
 0118 932 2222
 0118 932 2223
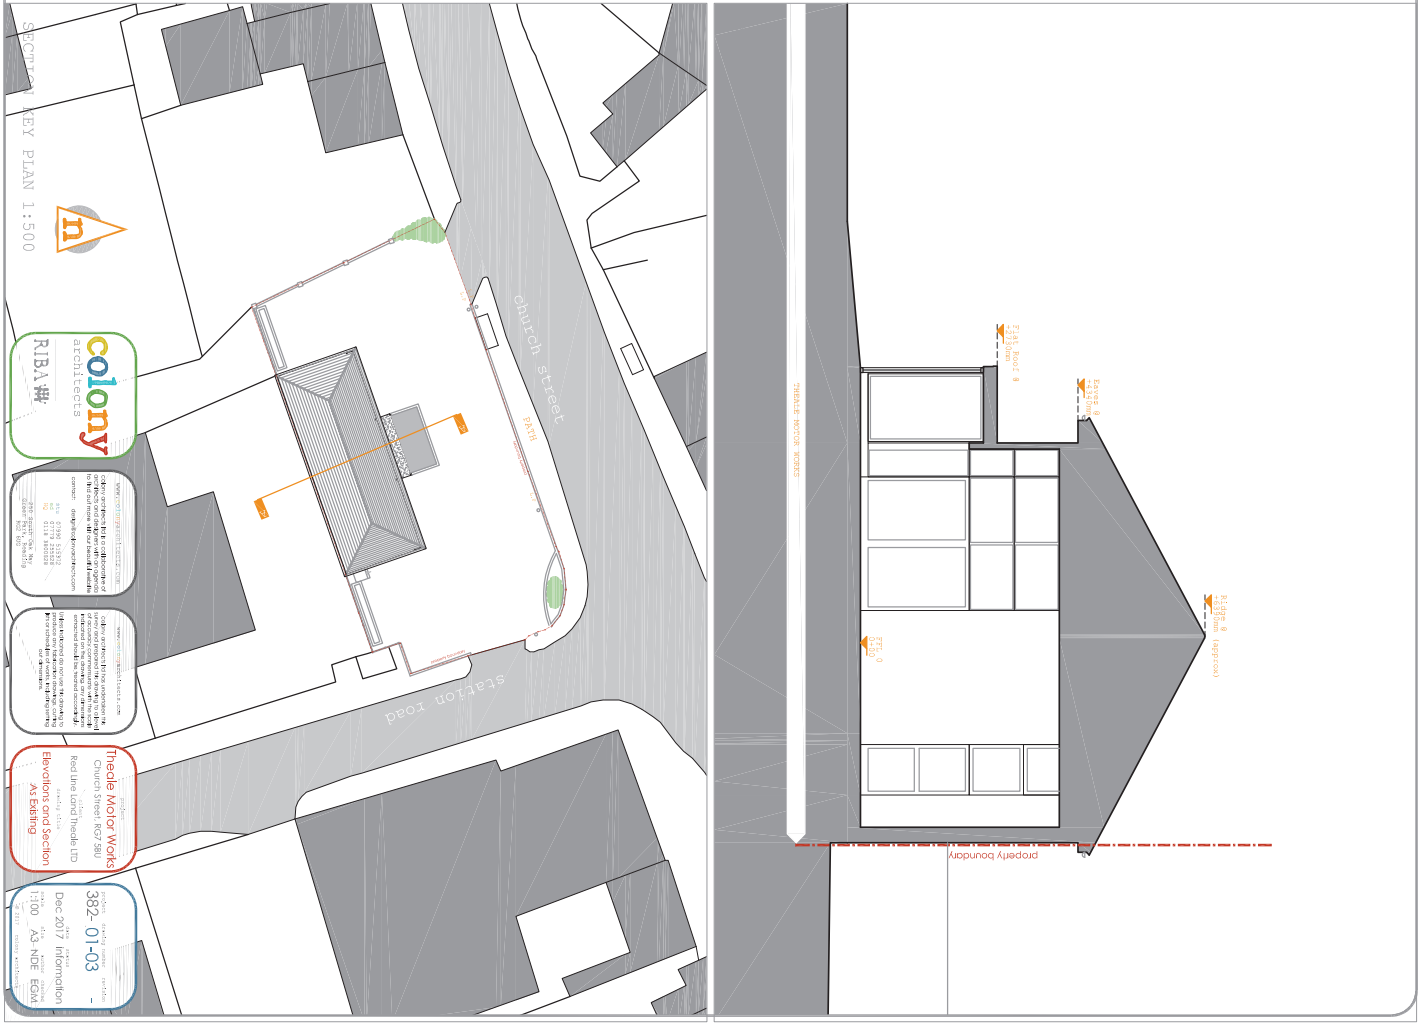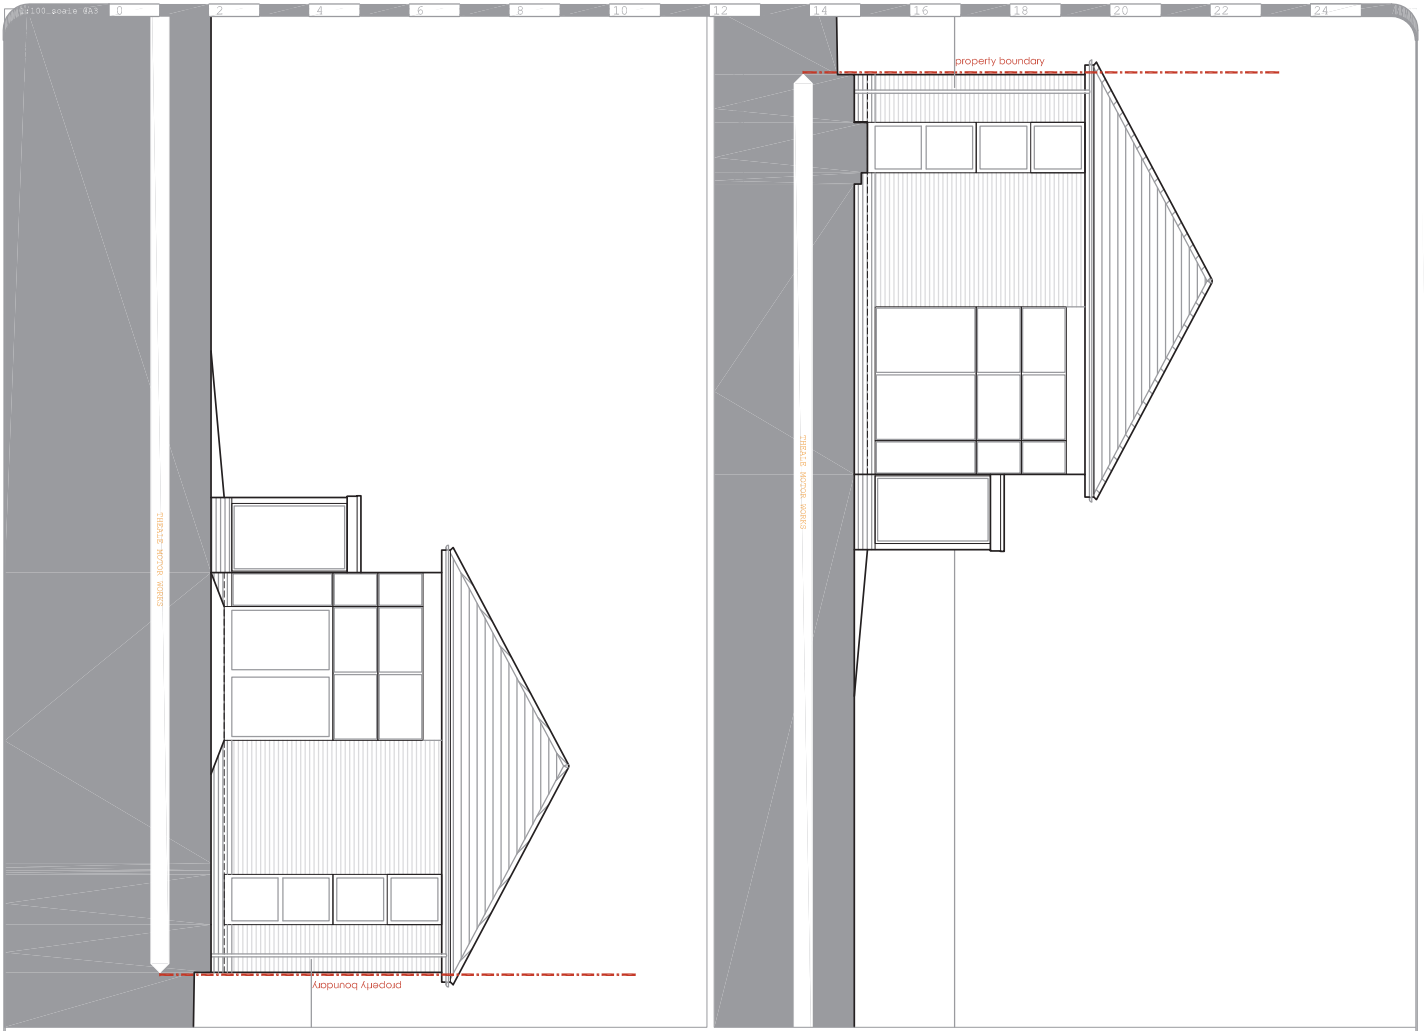

SECTION KEY PLAN 1:500




colony
architects
RIBA #

Specialist in the design and construction of buildings for the education sector. We have a proven track record in the design and construction of schools, colleges, universities and higher education buildings. Our expertise is in the design and construction of buildings for the education sector. We have a proven track record in the design and construction of schools, colleges, universities and higher education buildings.

Theidle Motor Works
Church Street, RG7 2BU
Reading, Berkshire, UK
Tel: 0118 482222
Fax: 0118 482222
Email: info@thidle-motor-works.co.uk
Website: www.thidle-motor-works.co.uk


Evocations and Section
AS ExhIB

Project: **382-01-03**
Date: **Dec 2017**
Information
1:100
AS NDE EGM

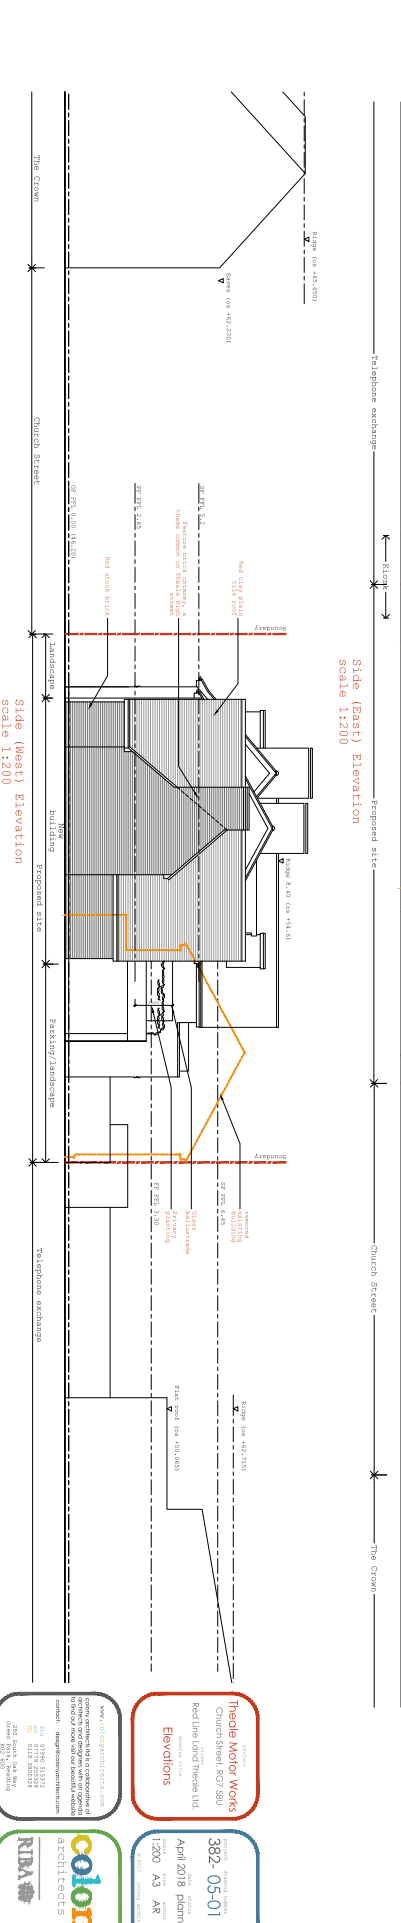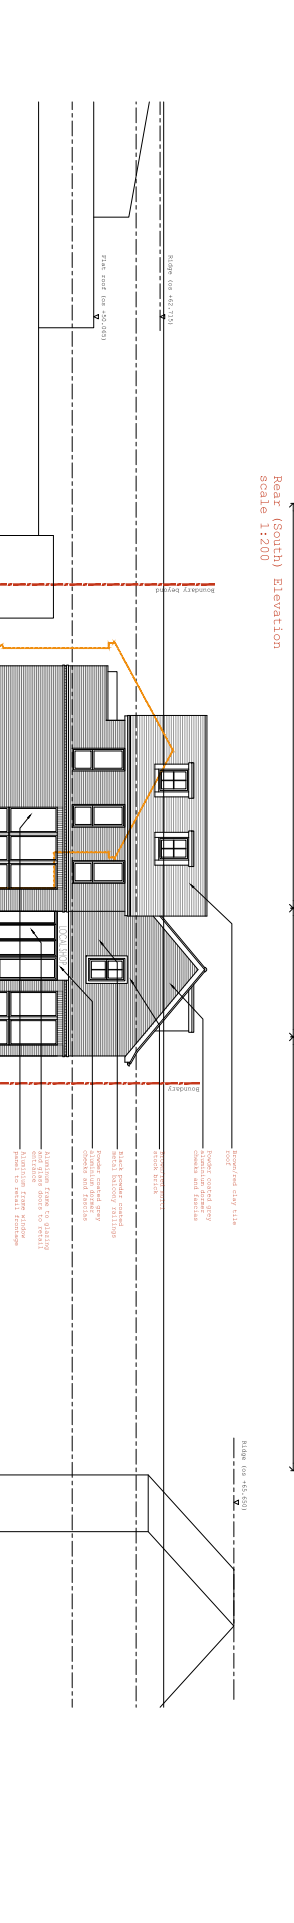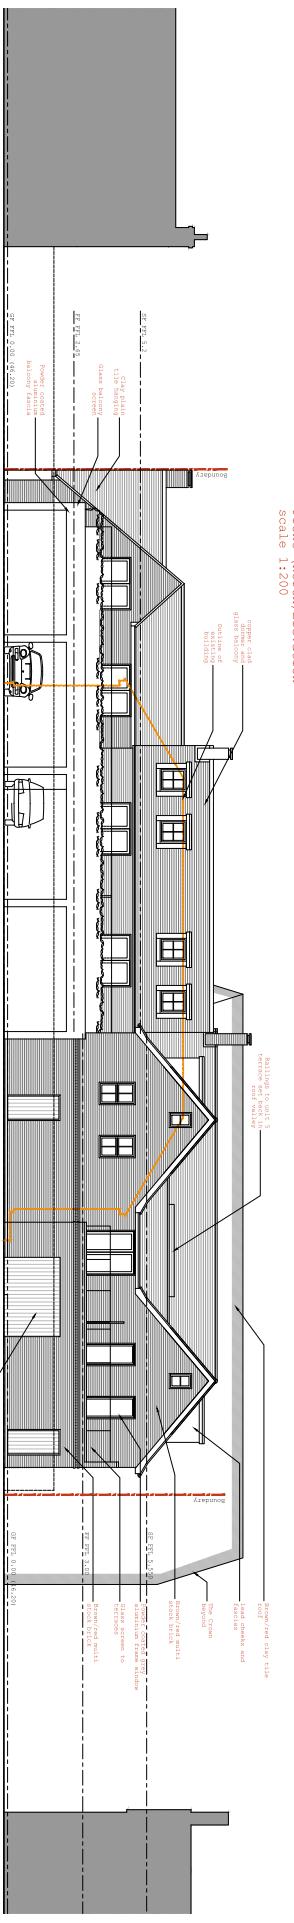

Thorne Major Works
 Red line land Thorne Ltd
 Elevation
 2018

colony architects
 382-05-01 P8
 April 2018 planning
 1:200 AS AE EGM

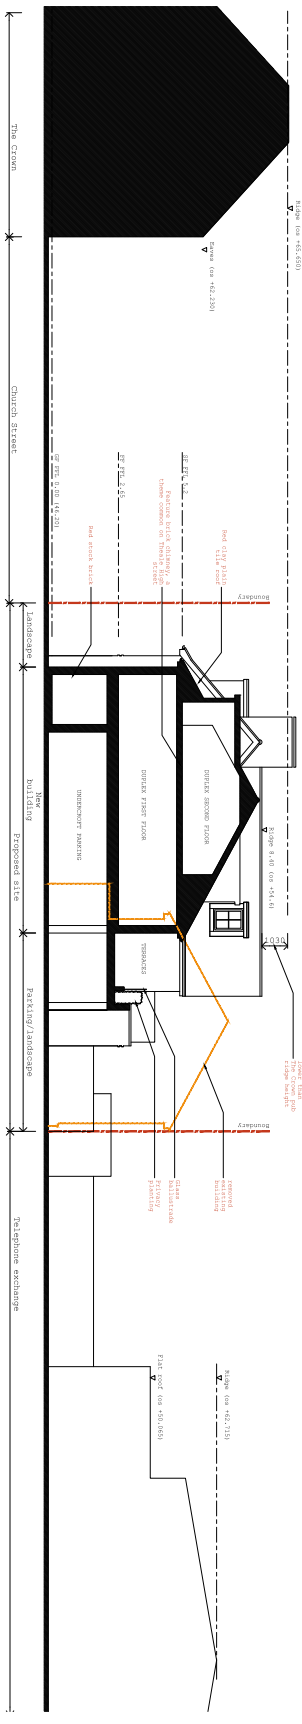

Rear (South) Elevation (concealed)
scale 1:200

Thade Motor Works
Redline Land Thade Ltd
Section drawing
Concealed
Elevation

382-05-02 P8
April 2018 planning
1:200 A3 A4 EGM
colony architects
RIBA







CAR CAR

30 Zone ENDS

30

30

