




1
227 GA FLOOR PLAN
SCALE:- 1:100

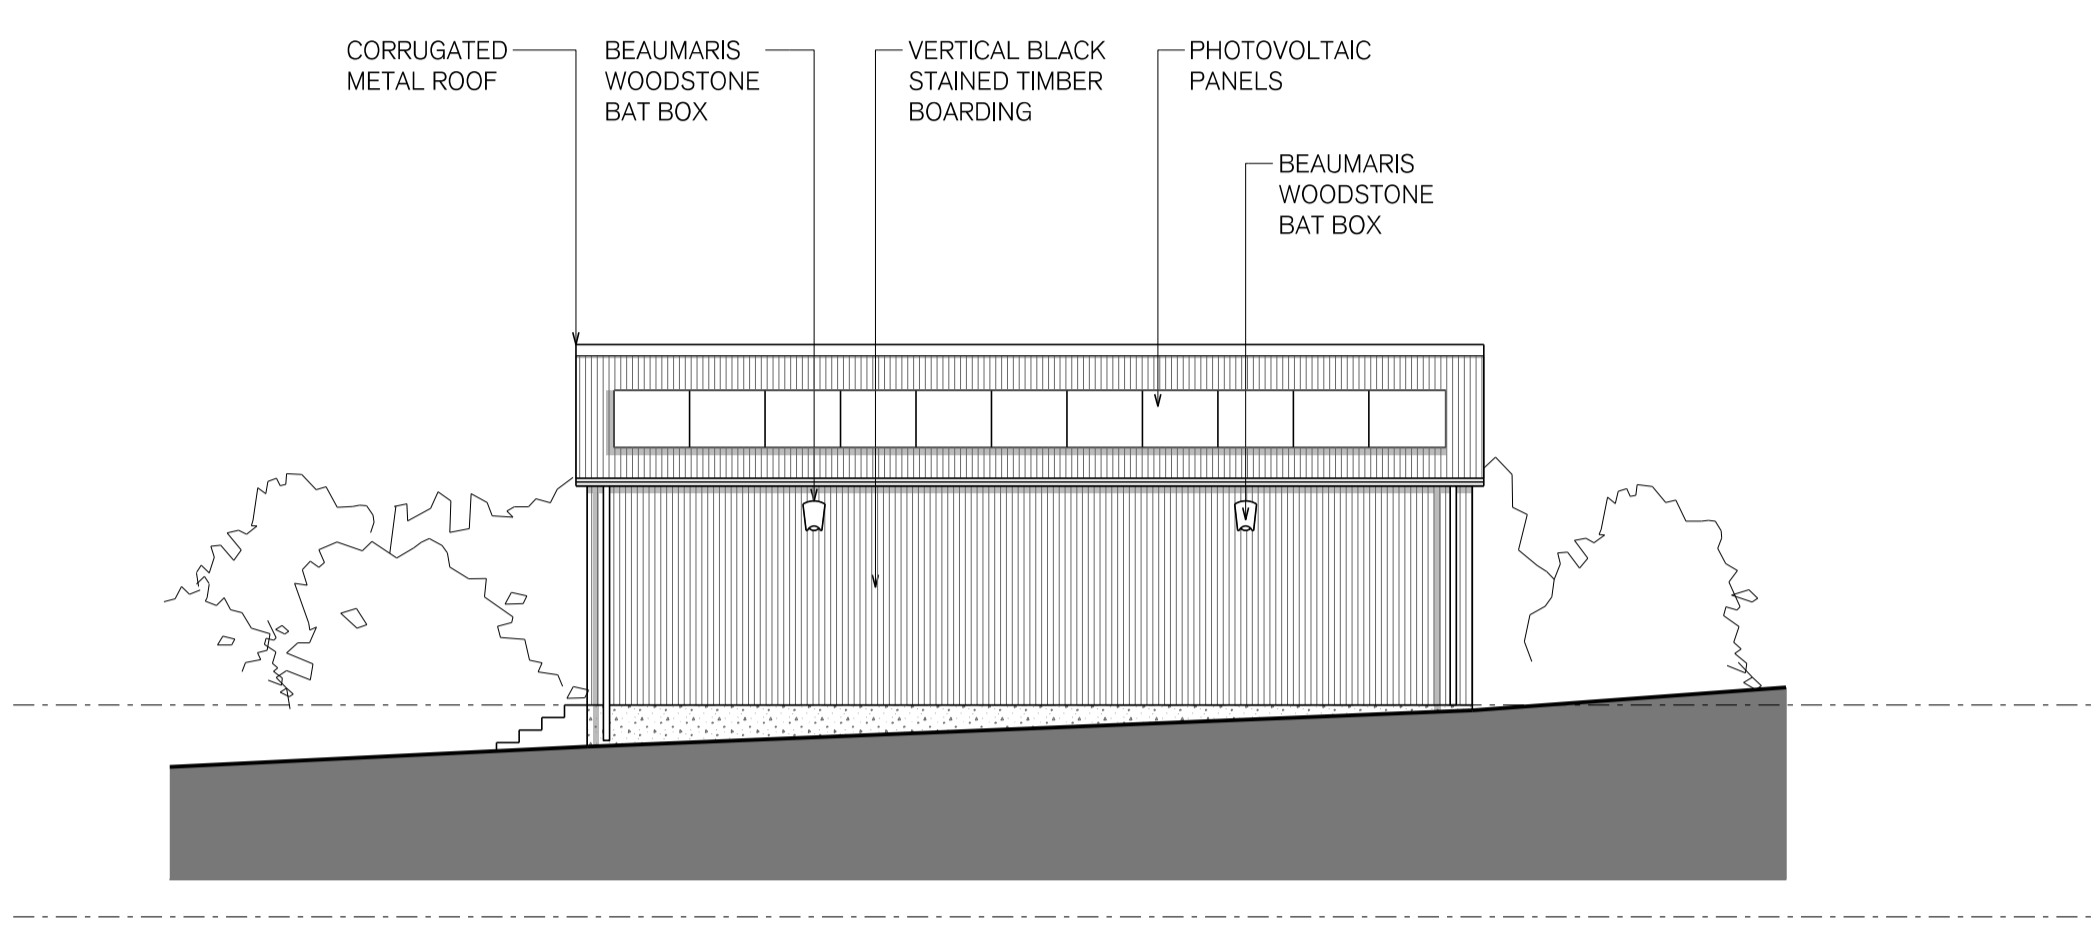


2
227 SOUTH WEST ELEVATION
SCALE:- 1:100

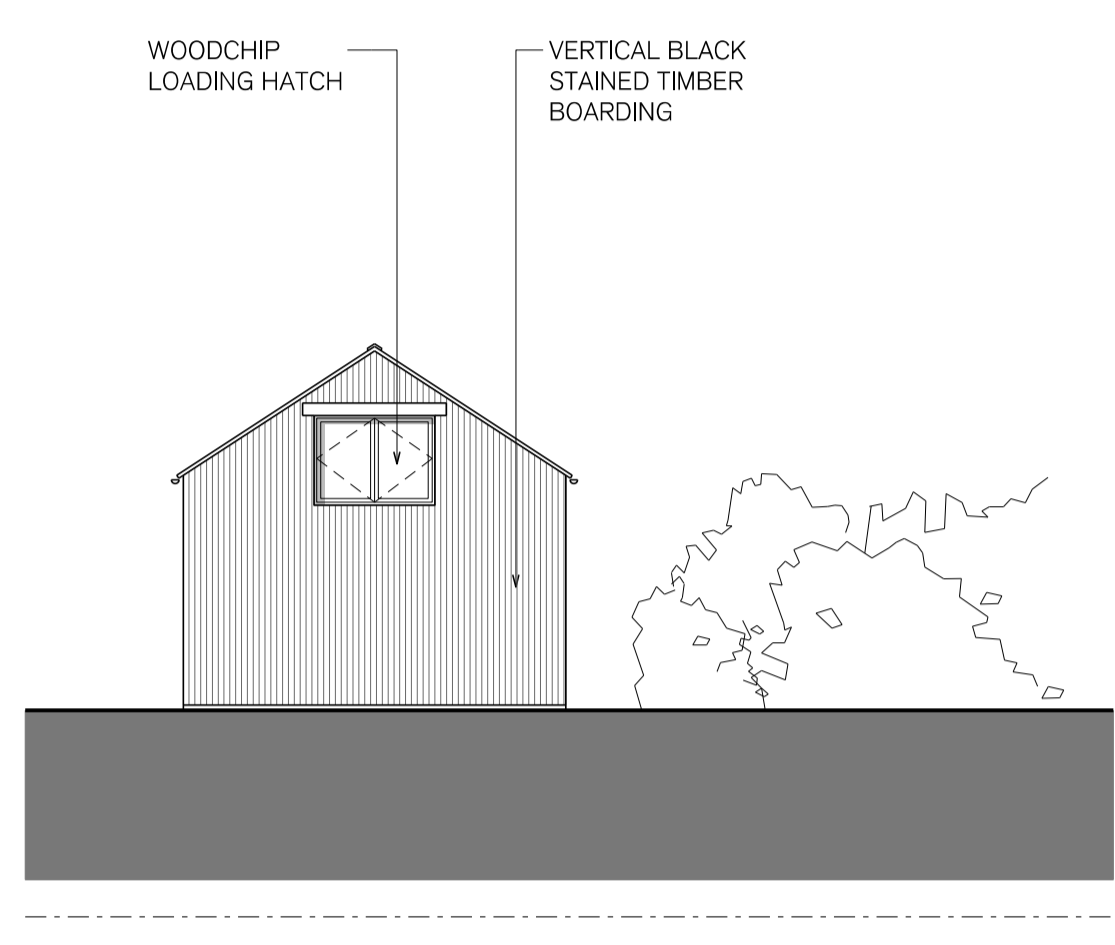


3
227 SOUTH EAST ELEVATION
SCALE:- 1:100

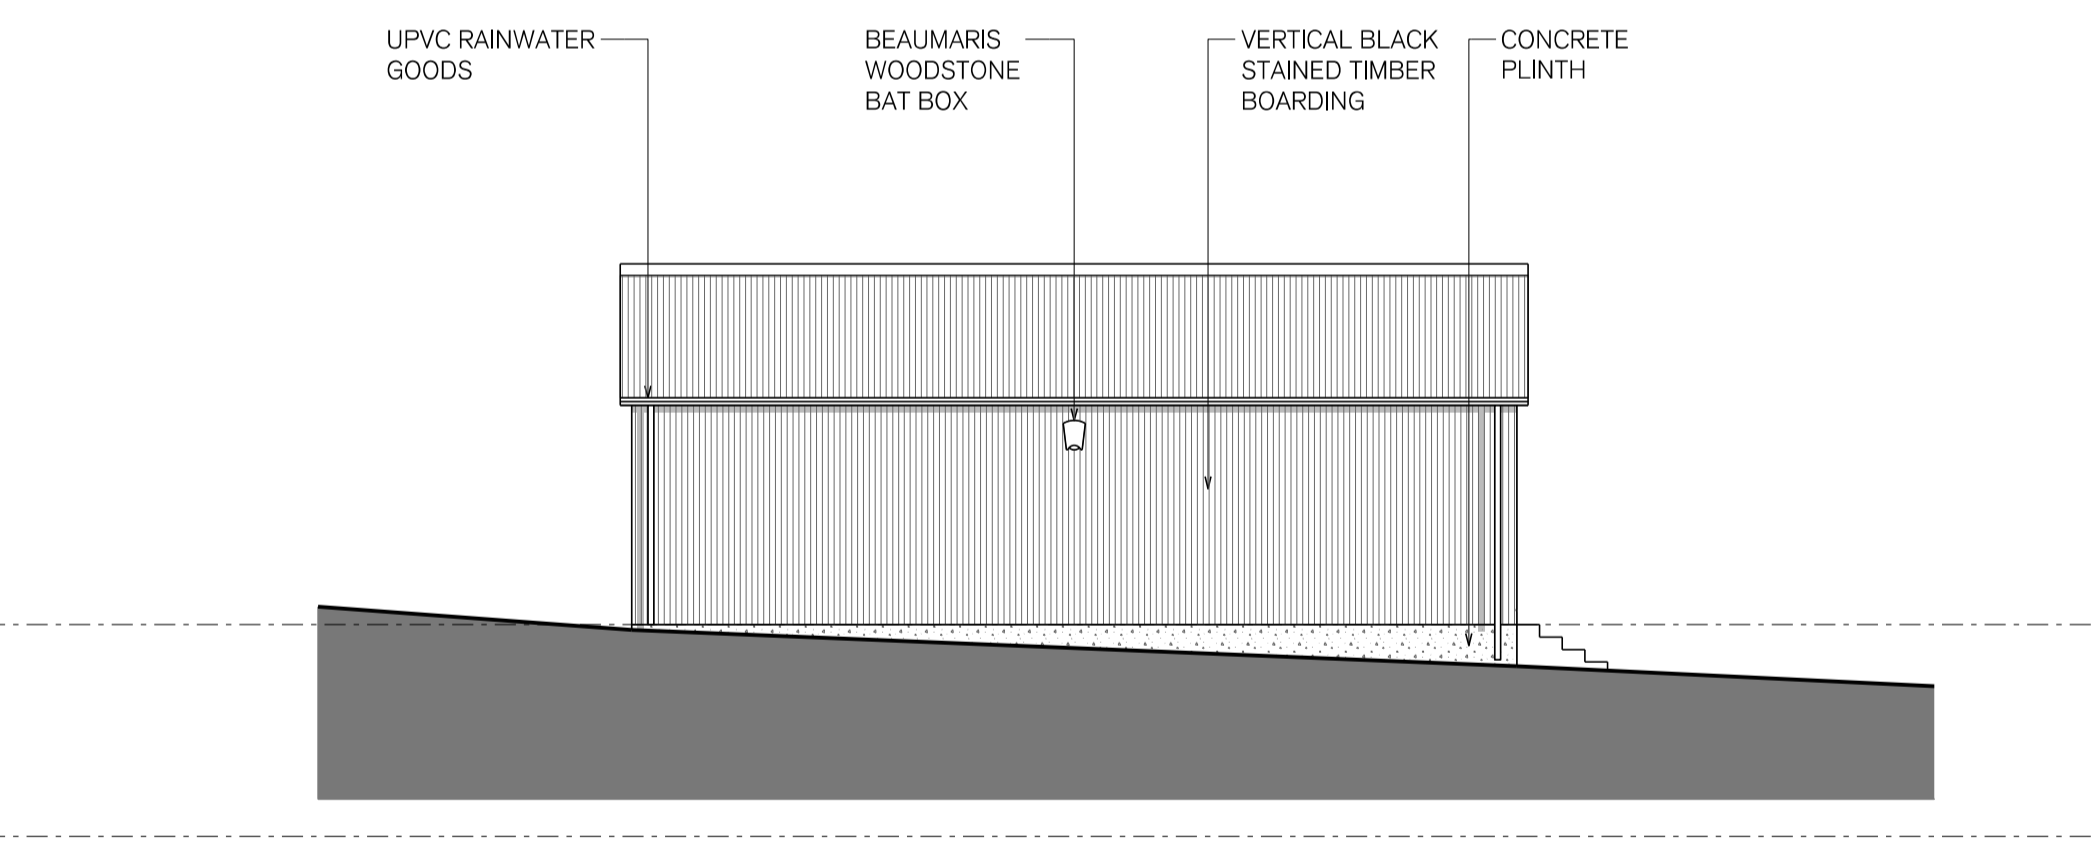

4
227 NORTH EAST ELEVATION
SCALE:- 1:100

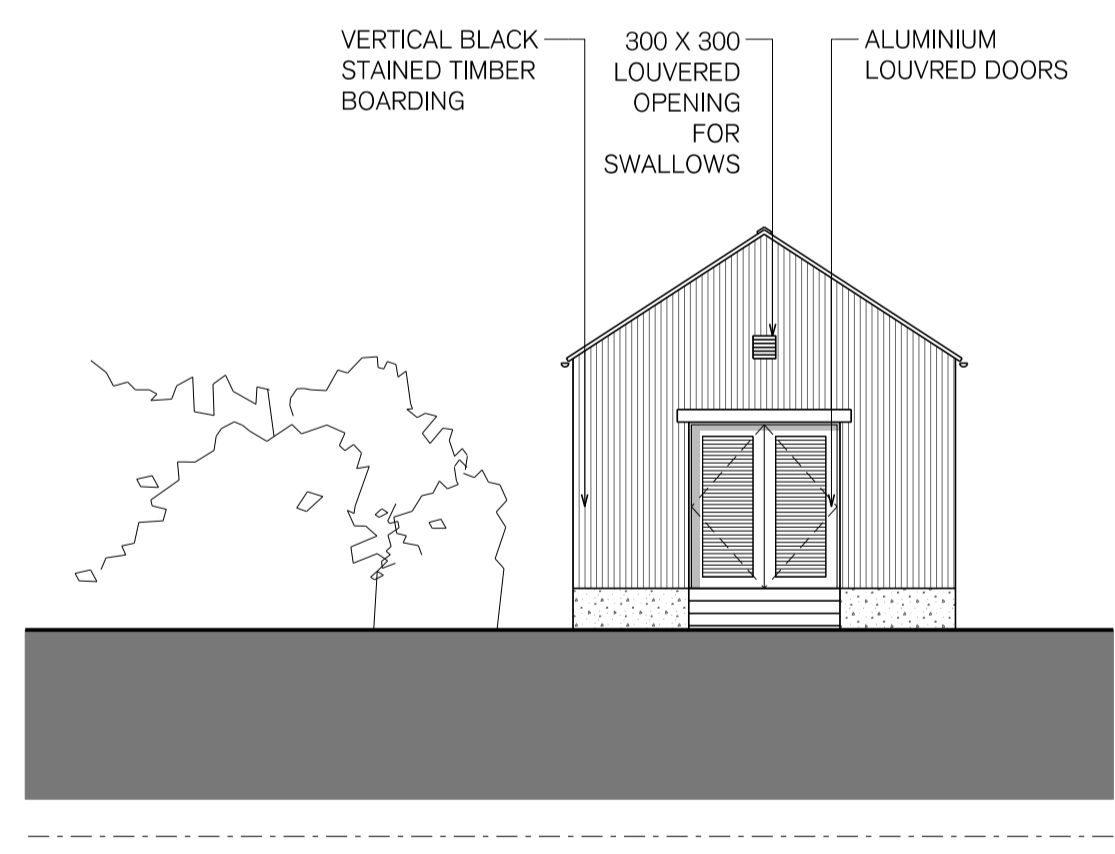

5
227 NORTH WEST ELEVATION
SCALE:- 1:100

 

REV	DATE	DESCRIPTION
/	13/03/2020	PLANNING ISSUE

PLANNING APPLICATION
childs+szulmannarchitects

T: 0117 930 0010
W: www.CandSP.co.uk
E: mail@CandSP.co.uk

10th Floor Colston Tower
Colston Street
Bristol BS1 4XE

PROJECT: WASING ESTATE, BERKSHIRE
SHALFORD FARM
THE FIELD BARN
ELEVATIONS PROPOSED

DRAWN: MJC
SCALE: 1:100 @ A1
DATE: MAR'20

DRAWING NUMBER: 20-409-227
REV. /