


NOTES
This drawing is the copyright of Quattro Design Architects Ltd and should not be reproduced in whole or in part without written permission. Only figured dimensions to be used for construction. Check all dimensions on site. Any discrepancies are to be reported to the Architect as soon as possible.

REVISIONS
REV: DATE - DRAWN - CHECKED: NOTES
-: 07.10.20 - GM - JP: Drawing created.

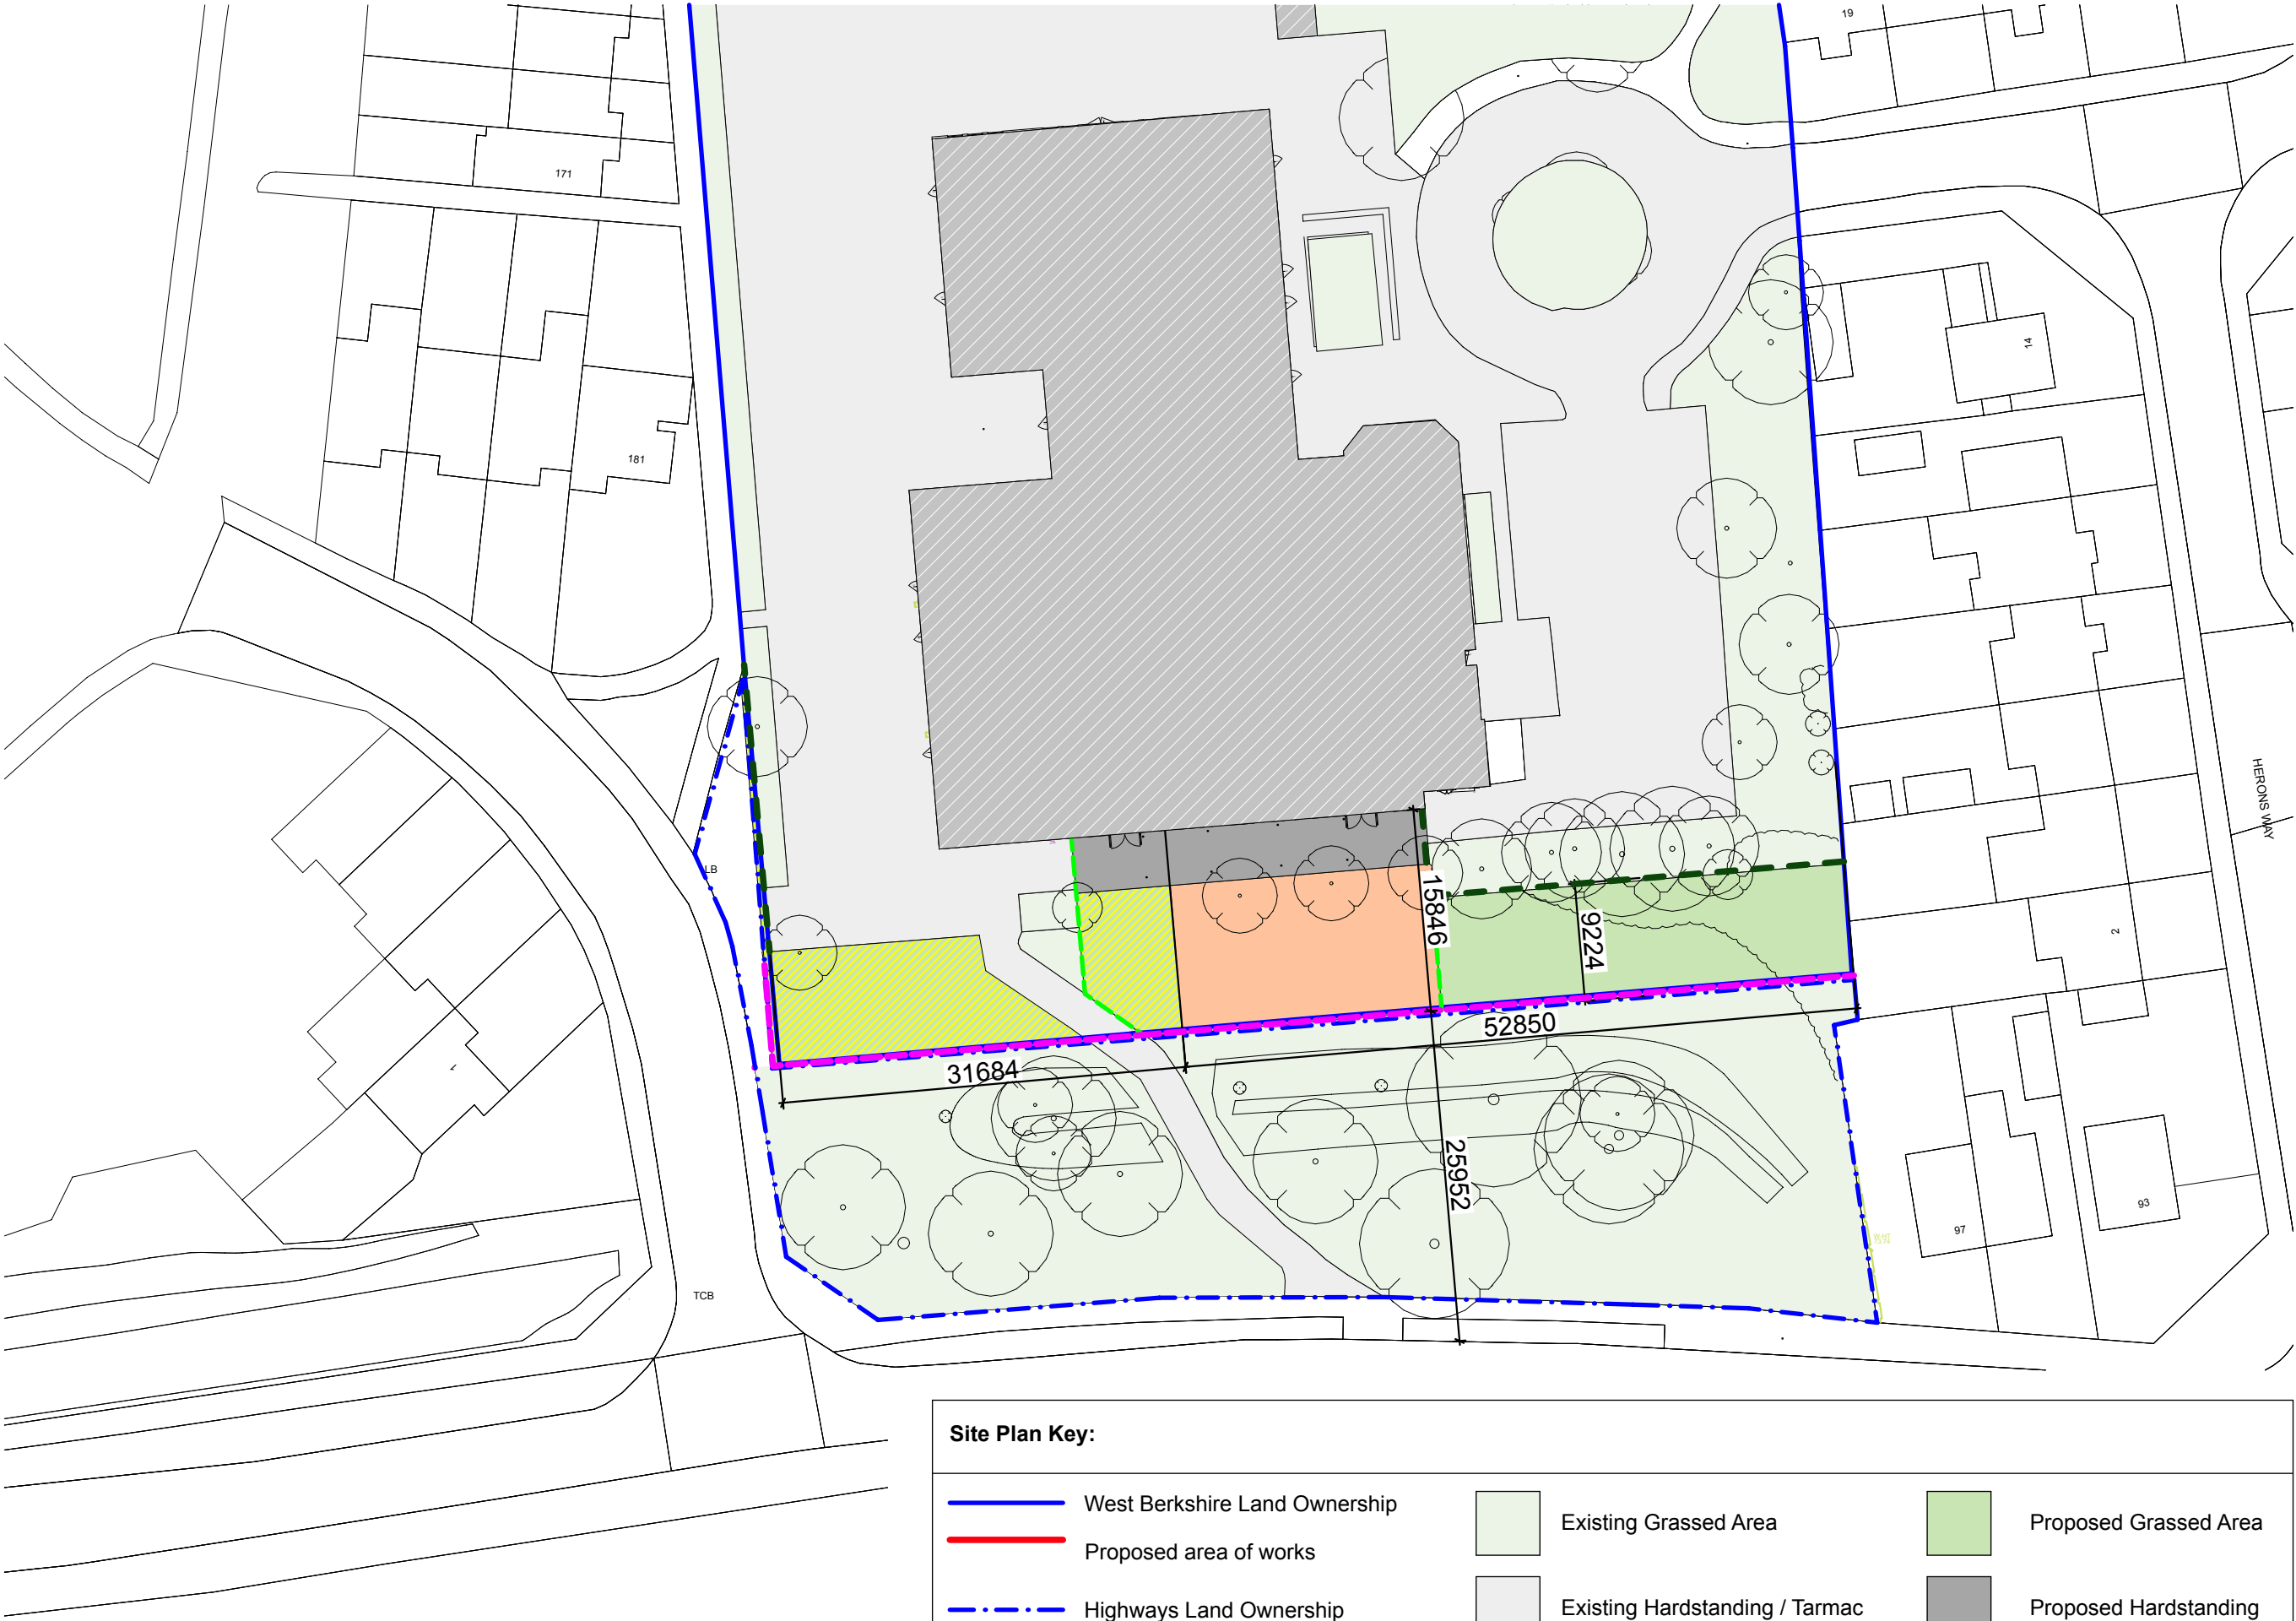

Site Plan Key:

- | | | | | | |
|--|---|--|--------------------------------|--|---------------------------|
| | West Berkshire Land Ownership | | Existing Grassed Area | | Proposed Grassed Area |
| | Proposed area of works | | Existing Hardstanding / Tarmac | | Proposed Hardstanding |
| | Highways Land Ownership | | Proposed Safety Surface | | Proposed Artificial Grass |
| | Existing Fence Line | | | | |
| | New Fence Line (to match existing boundary fence) | | | | |
| | New Fence Line (Low level timber picket style or similar) | | | | |

DRAWING TITLE

Proposed Site Plan

PROJECT

Parsons Down Land Appropriation

CLIENT

West Berkshire Council

SCALE 1:500@A3

DATE September 2020



DRAWING NO. 6004-P-116

REV -

Matthews Warehouse, High Orchard Street
Gloucester Quays, GL2 5QY T: (01452) 424234