



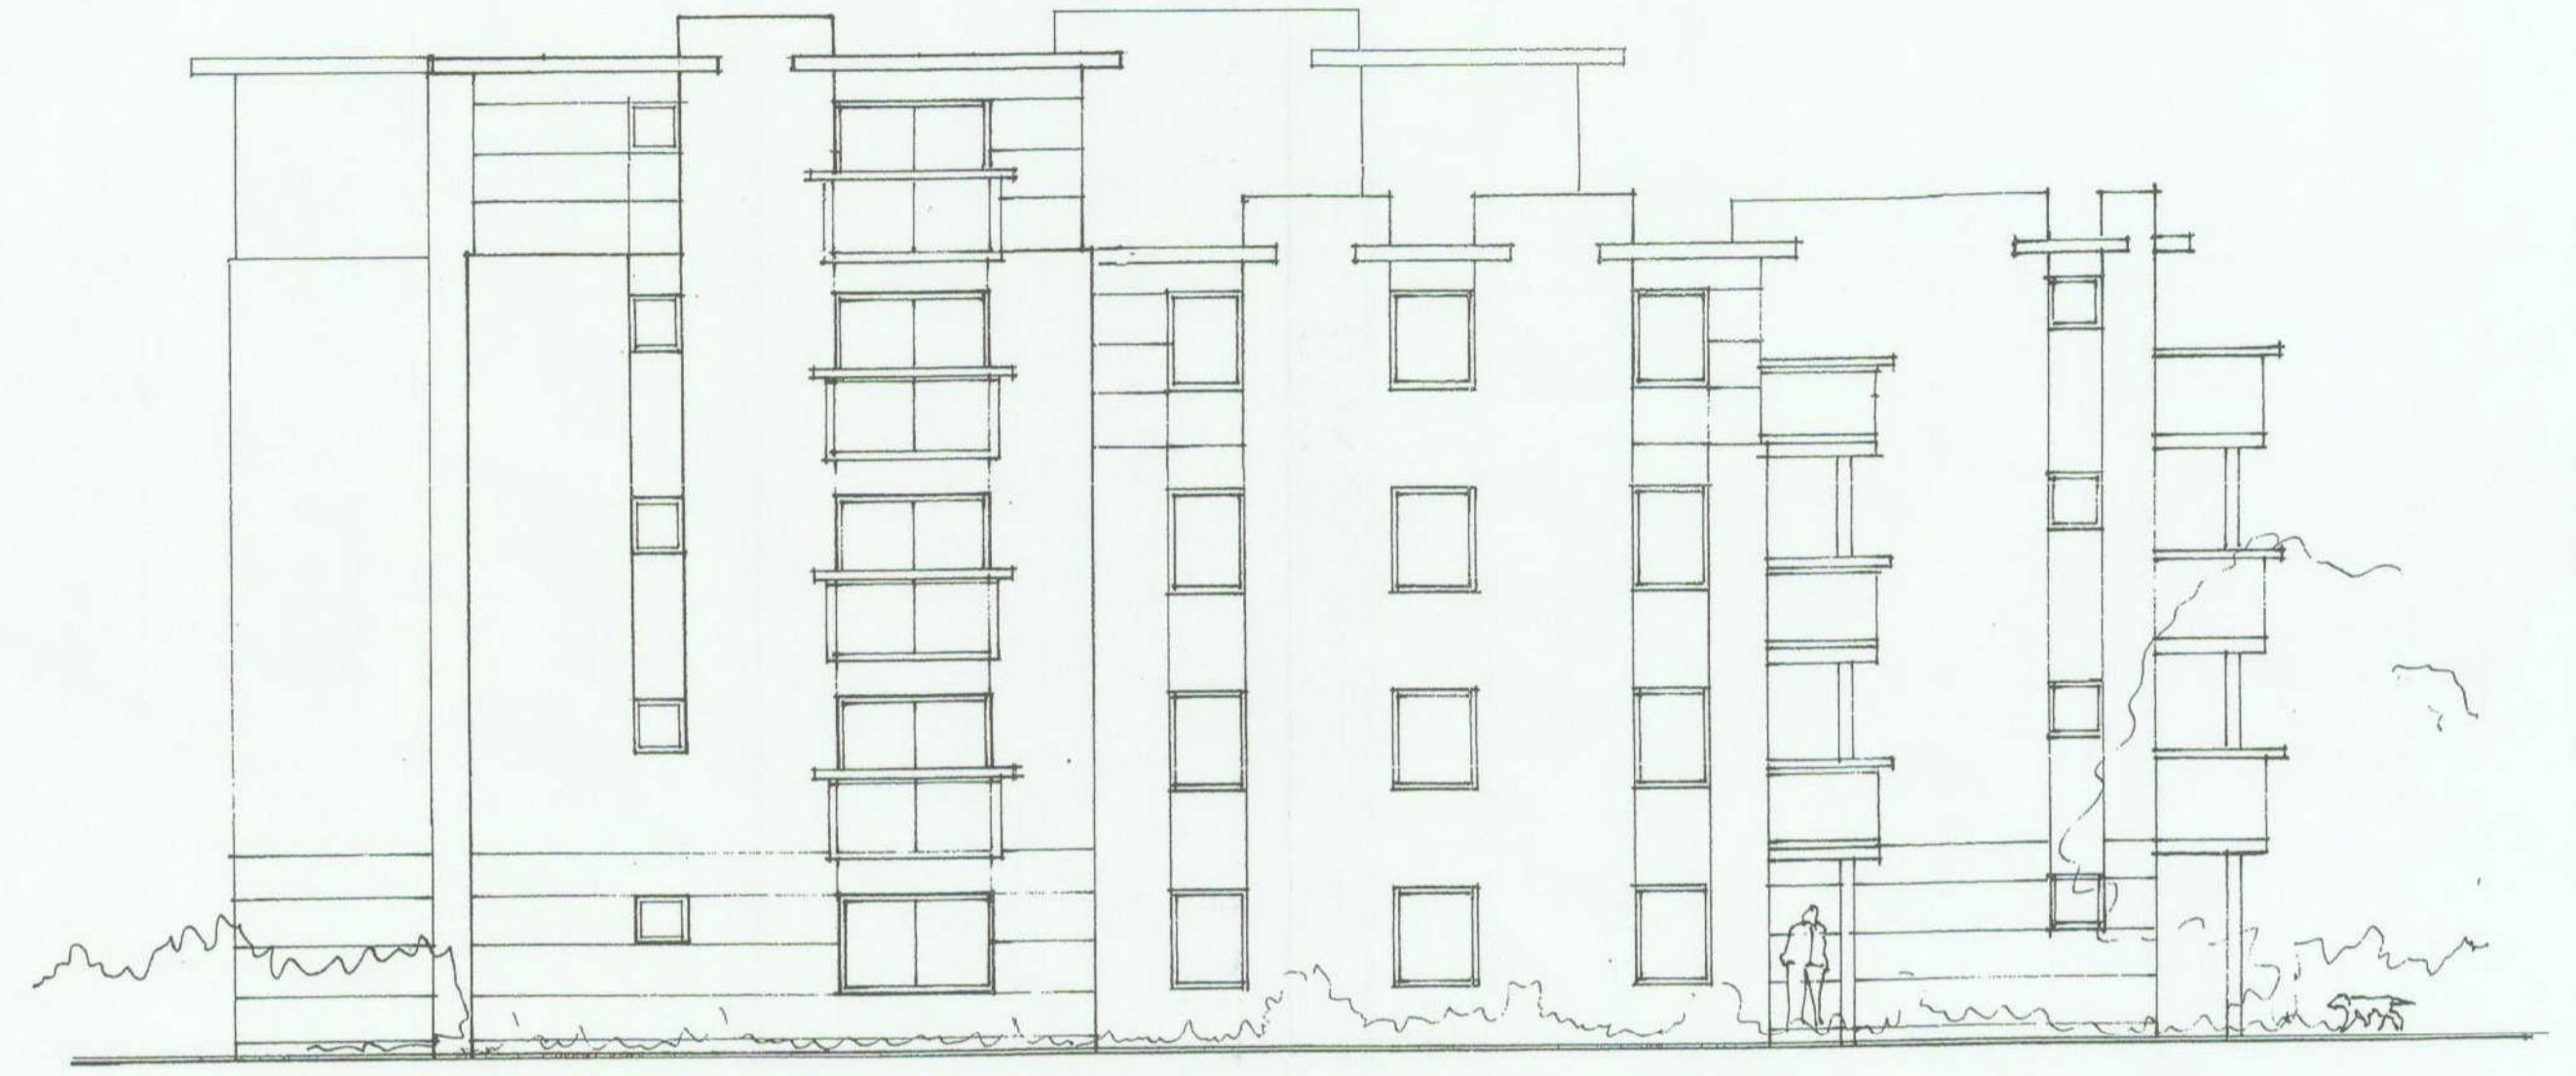


South Elevation

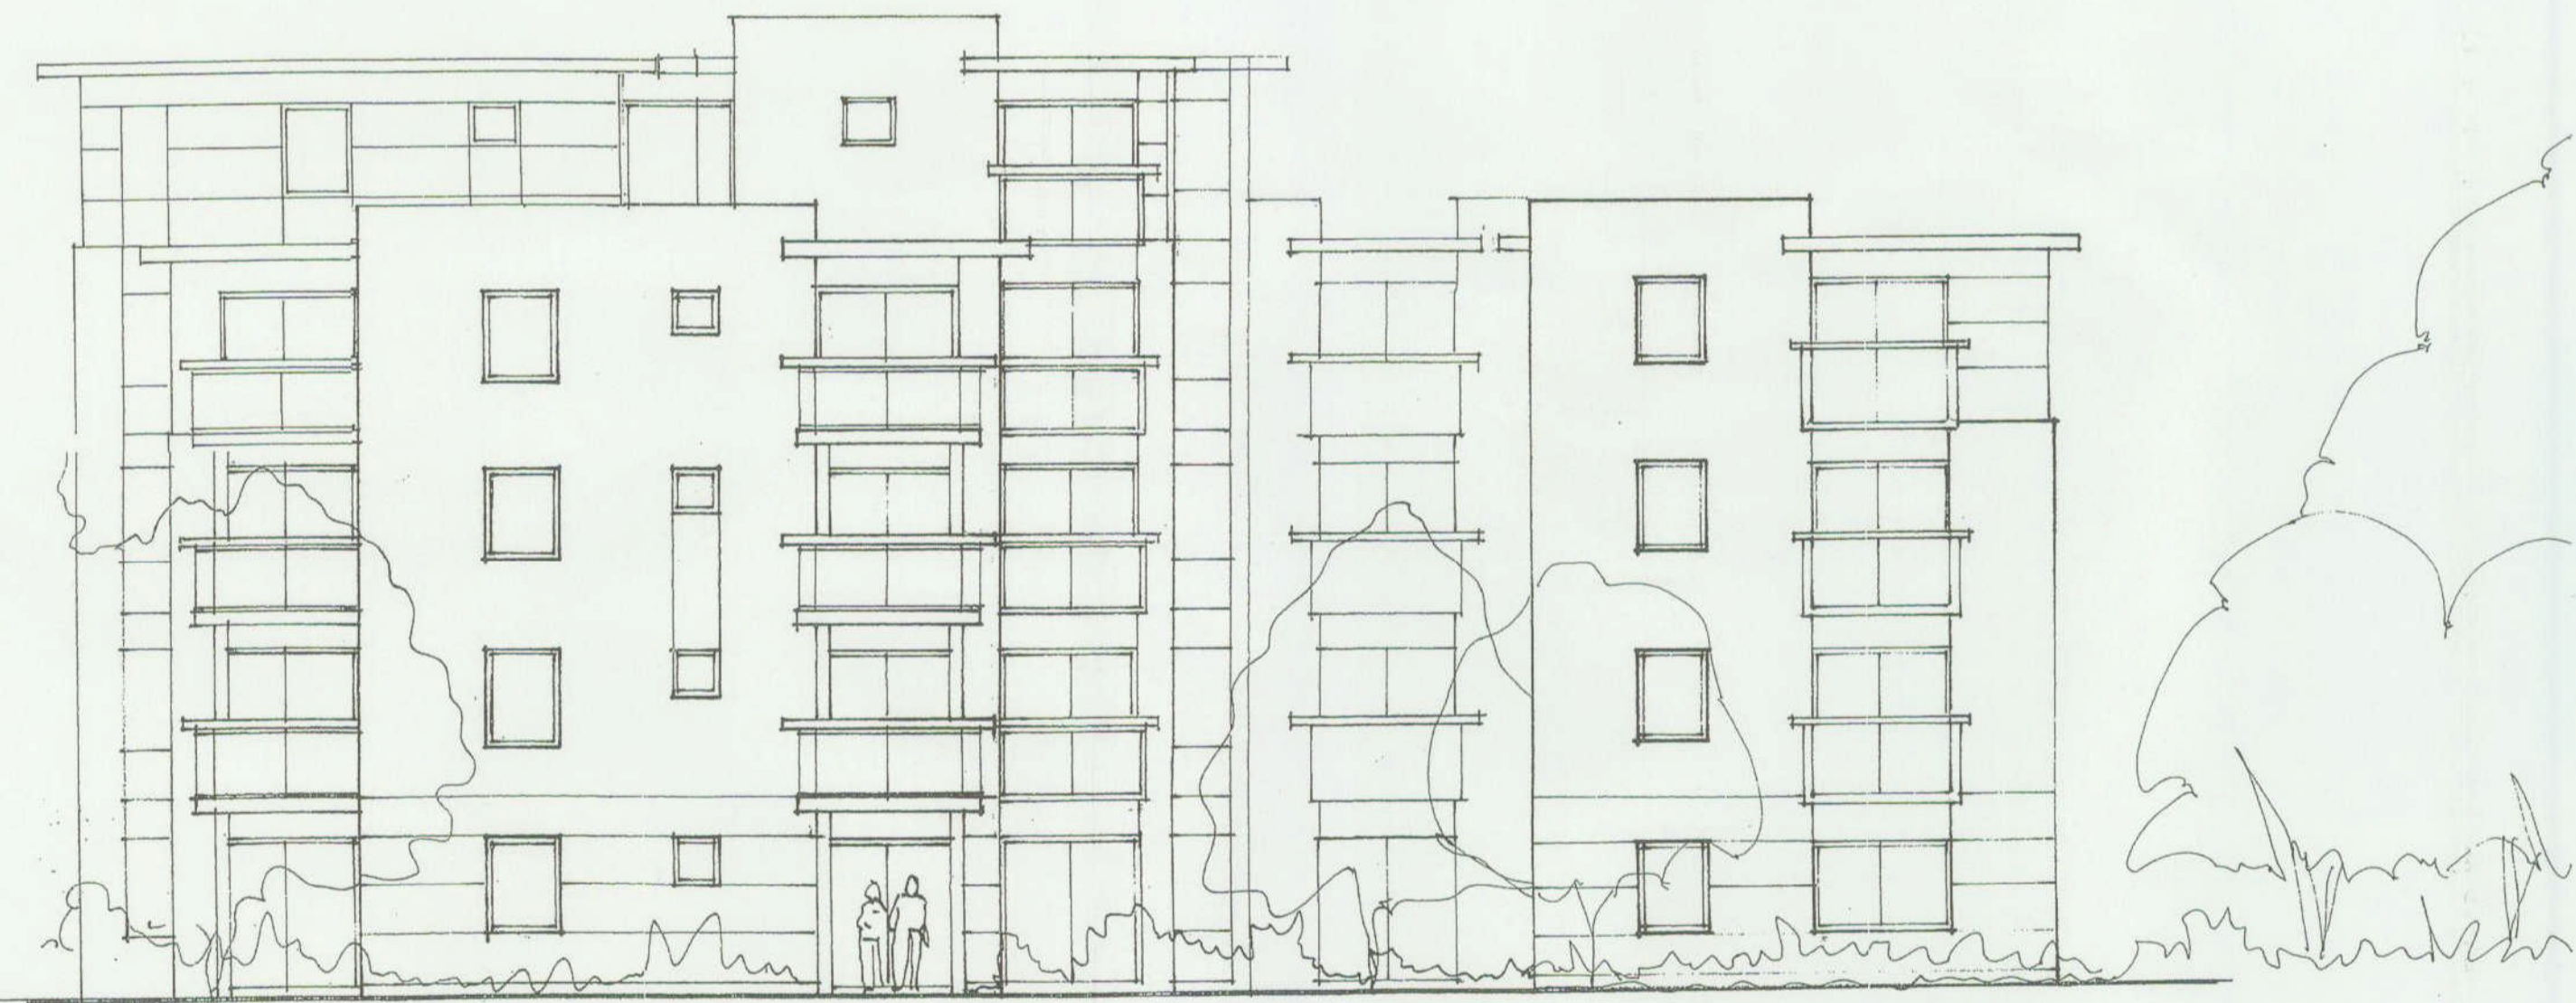

East Elevation



North Elevation

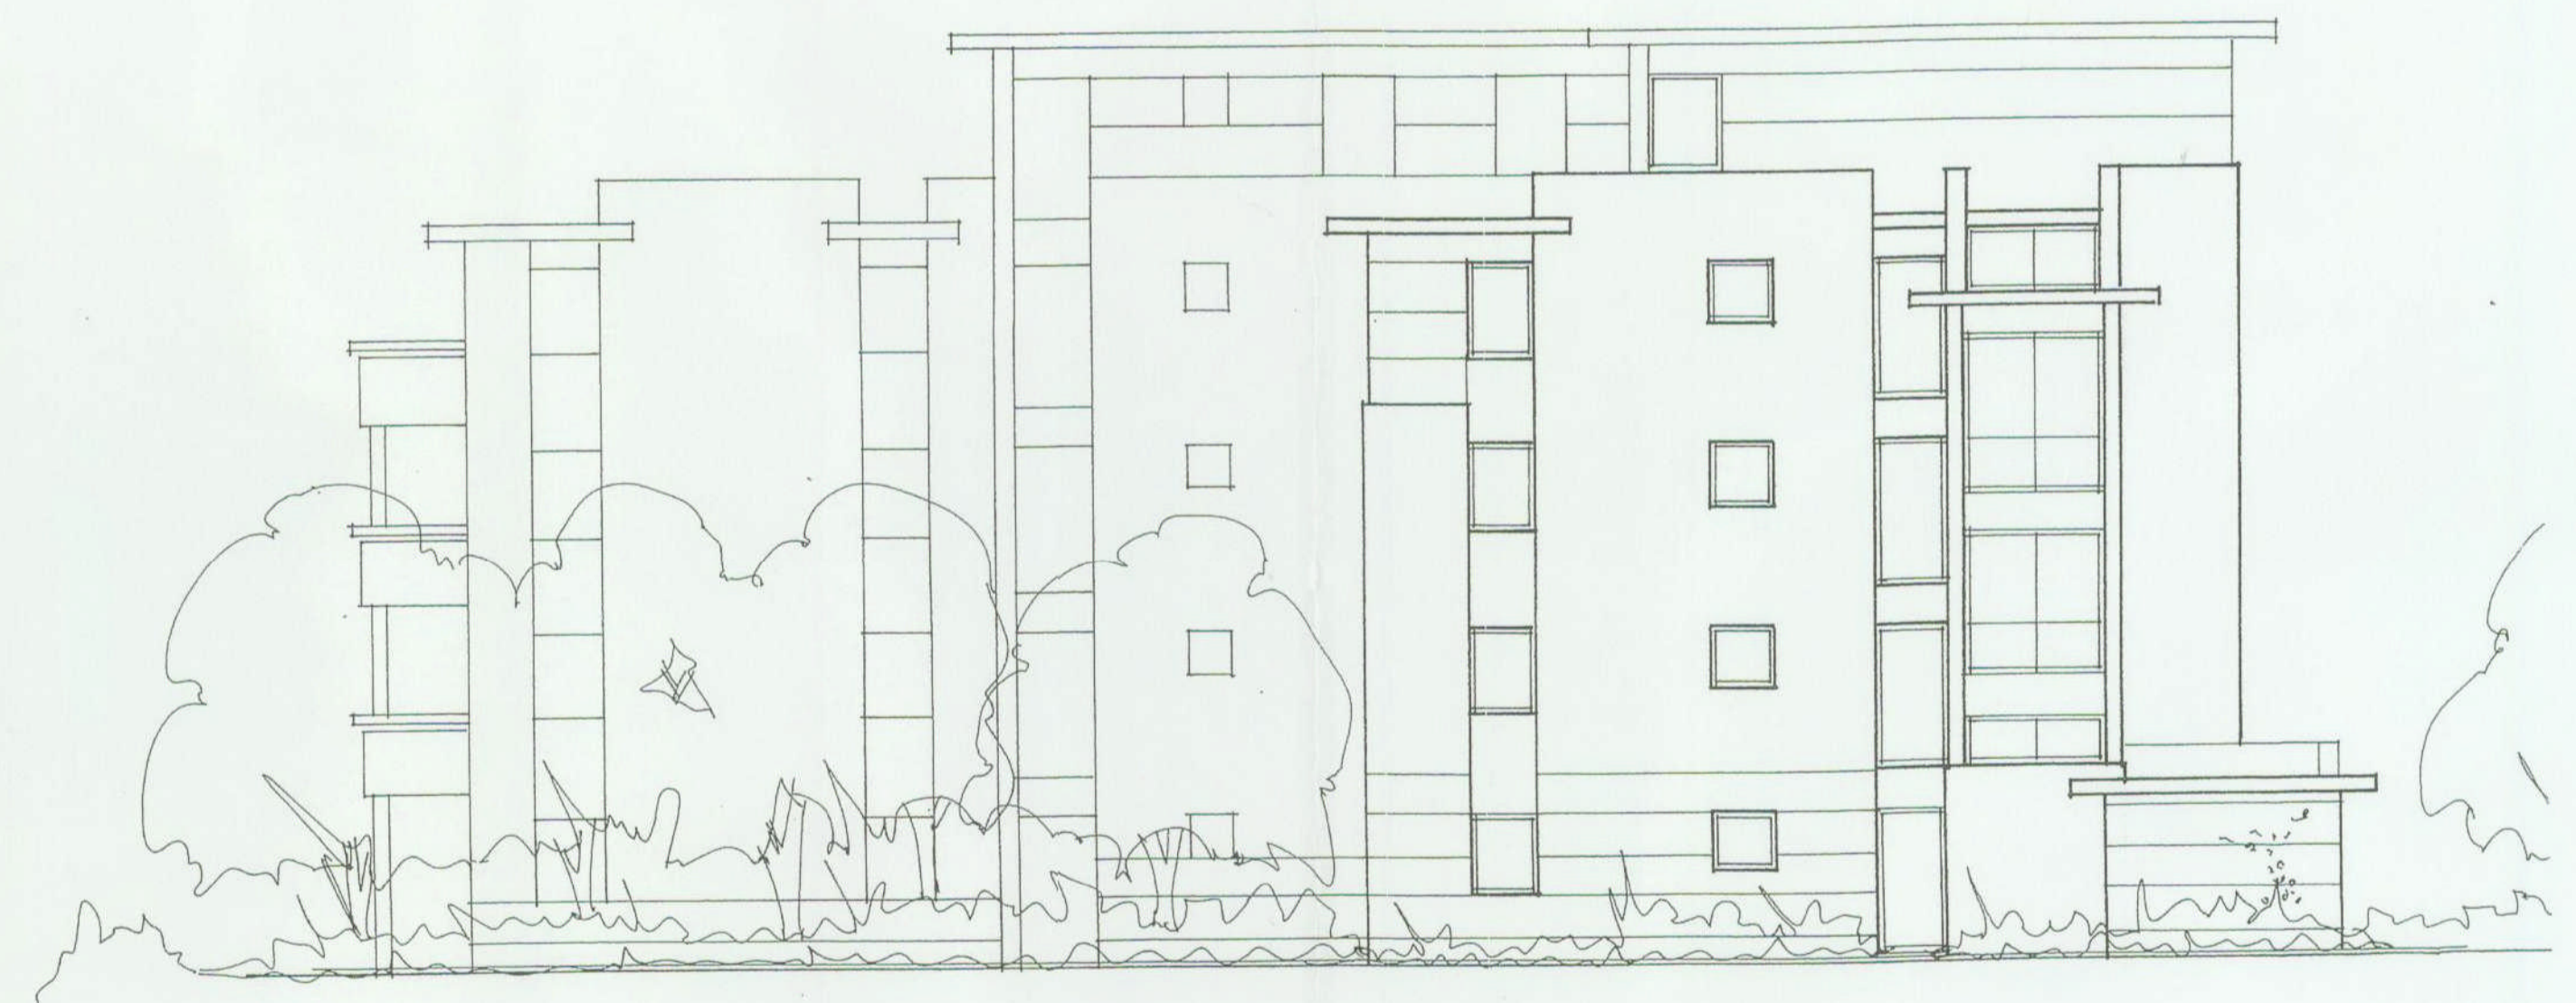

West Elevation

LAKESIDE, THEALE

APARTMENT ELEVATIONS: F10

REV D ENTRANCE DOOR ADDED TO SOUTH ELEVATION 7-06-07
 REV C WALL LINE ADDED API TO SPACINGS AT WEST END ON SOUTH ELEVATION. 31-05-07
 REV B WEST ELEVATION ADDED 1-9-05
 REV A GENERAL REVISIONS TO BLOCK LAYOUT & STOREY HGTS. 29-3-05



DRAWING NO. 602/PL 027 D	SCALE 1:100
DATE FEB 2004	DRAWN BY