

Plans and drawings relevant to reports submitted to Eastern Area Planning Committee

Wednesday 2nd September 2026 at 6.30pm

**At Council Chamber, Council Offices, Market Street,
Newbury, RG14 5LD**

&

And via Zoom

[to be read in conjunction with the main agenda]

Please note:

- *All drawings are copied at A4 and consequently are not scalable*
- *Most relevant plans have been included – however, in some cases, it may be necessary for the case officer to make a selection*
- *All drawings are available to view at www.westberks.gov.uk*



WestBerkshire
C O U N C I L

25/01915/FULMAJ
Padworth Saw Mills
Rag Hill
Aldermaston
Reading
RG7 4NU

Date Produced: 20-Aug-2025

Scale: 1:2500 @A4



Planning Portal Reference: PP-14266182v1

NOTES

Drawings for sketch purposes only
and not for construction.



- Pre-Existing Hardstanding
- Vegetation
- Dirt Mounds
- Open air storage

This drawing is copyright
USL Architects.




Suite 3J Argyle House,
Joel Street,
Northwood Hills
HA6 1NW
us@uslarchitects.co.uk

Job No.	2025/ PSM
Date	29/07/2025

PADWORTH SAW MILLS
Aldermaston
Reading
RG7 4NU

Drawing
PRE-EXISTING SITE PLAN

Drawing No.	PSM/PE/100
Dim	NT
Chk	BK

 

NOTES

Drawings for sketch purposes only
and not for construction.



NOTES

Drawings for sketch purposes only
and not for construction.



- Pre-Existing Hardstanding
- Vegetation
- Entrance gate
- Existing Hardstanding
- Existing metal fence & gabion wall (without planning permission)
- Existing buildings - (Without Planning Permission)
- Existing Office building (not part of this application, separate application to follow/building to be removed)
- Proposed Hardstanding
- Proposed metal fence
- Open air storage
- Isolated Metal Railing Fence
- Low rise metal traffic barrier
- Proposed soft landscaping

This drawing is copyright
USL Architects.



Suite 3J Argyle House,
Joel Street,
Northwood Hills
HA6 1NW
us@uslarchitects.co.uk

Job No.
2025/ PSM
Date
12/09/2025

Job
PADWORTH SAW MILLS
Aldermaston
Reading
RG7 4NU

Drawing
PROPOSED SITE PLAN

Drawing No.	PSM/PL/100	Revision	REV A
Dim	NT	Chk	BK

0m 10m 20m 30m 40m 50m 60m 70m 80m 90m 100m
PAPER SIZE: A3
SCALE 1:1250

N

NOTES

Drawings for planning purposes only
and not for construction.

NOTES

Drawings for planning purposes only
and not for construction.



74.00m Above Ordnance Datum



74.00m Above Ordnance Datum

PADWORTH SAW MILLS

Aldemaston
Reading
RG7 4NU
England



Suite 3J Argyle House,
Joel Street,
Northwood Hills
HAG 1NW
usl@uslarchitects.co.uk

KEYPLAN



PLANNING

Job No	Date	Drawing
PSM/2026	29/07/2025	PRE-EXISTING ELEVATION - FENCE
Dn	Chk	Drawing Number
NT	BK	PSM/PE/300
Rev number	Rev date	Revision detail
PAPER SIZE		A1
SCALE:	1:100 @ A1 1:200 @ A3	
		This drawing is copyright US Architects

0m 1m 2m 3m 4m 5m 6m 7m 8m 9m 10m

SCALE 1:100 @ A1


0m 1m 2m 3m 4m 5m 6m 7m 8m 9m 10m

SCALE 1:200 @ A3


This drawing is copyright
USL Architects.

NOTES

Drawings for planning purposes only
and not for construction.

 

SCALE 1:50

 

KEYPLAN



Aldemaston
Reading
RG7 4NU
England


Suite 3J Argyle House,
Joel Street,
Northwood Hills
HA6 1NW
us1@usarchitects.co.uk

Job No	Date	Drawing
PSM/025	28/07/2025	EXISTING ELEVATION - FENCE
Dn	Chk	Drawing Number
NF	BK	PSM/EX/300
Rev number	Rev date	Revision detail

PAPER SIZE :	A1
SCALE :	
This drawing is copyright USJ Architects.	


NOTES

Drawings for planning purposes only
and not for construction.

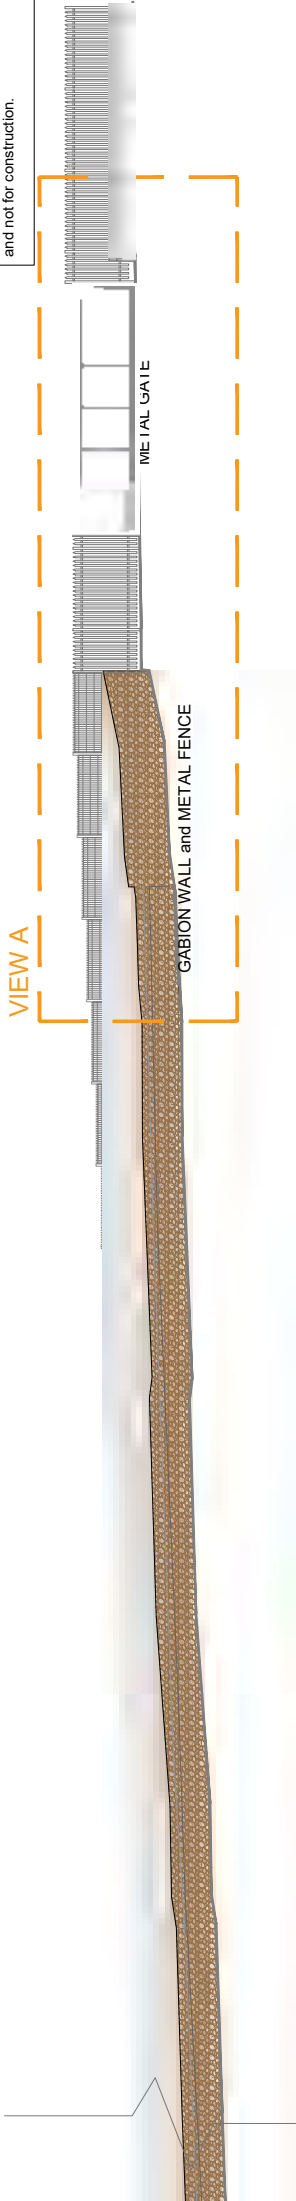


Datum

74.00m Above Ordnance Datum

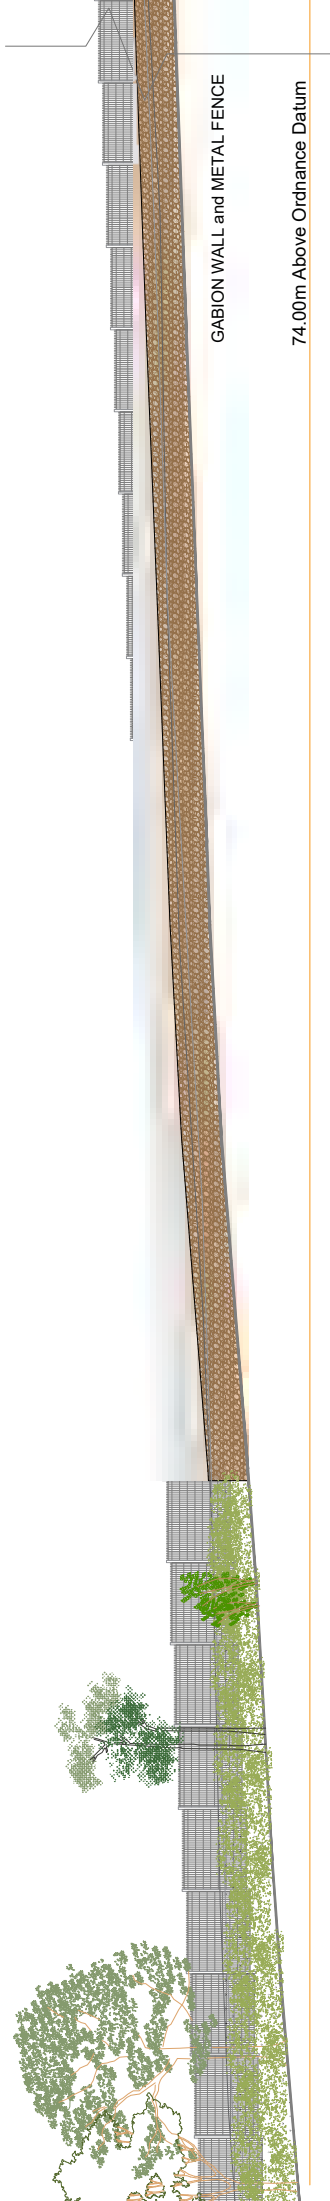

VIEW A
SCALE 1:50

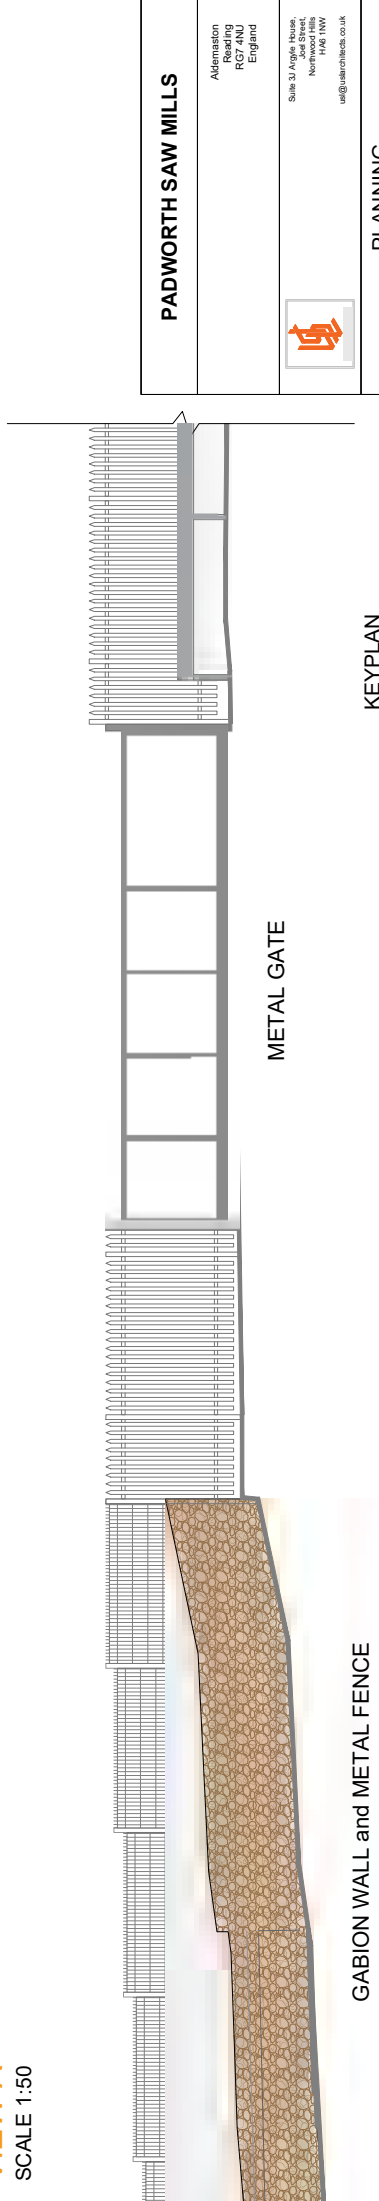

GABION WALL and METAL FENCE

METAL GATE

KEYPLAN




74.00m Above Ordnance Datum


PADWORTH SAW MILLS				Suite 31 Angler House Jod Street Northwood Hills W16 7NY uk@ukstarchitects.co.uk		Adaptation Routing RGT 4NU England	
PLANNING							
Job No	Date	Drawing					
PSM/2025	29/07/2025	PROPOSED ELEVATION - FENCE					
Dn	Chk	Drawing Number					
NT	BK	PSM/PL/300					
Rev number	Rev date	Revision detail					
DRAWER SIZE		A1					
SCALE		1:100 @ A1 1:250 @ A3					
SCALE 1:100 @ A1 		SCALE 1:250 @ A3 		This drawing is copyright UK Starchitects			

NOTES

Drawings for sketch purposes only
and not for construction.

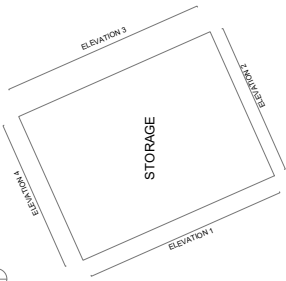


ELEVATION KEY PLAN

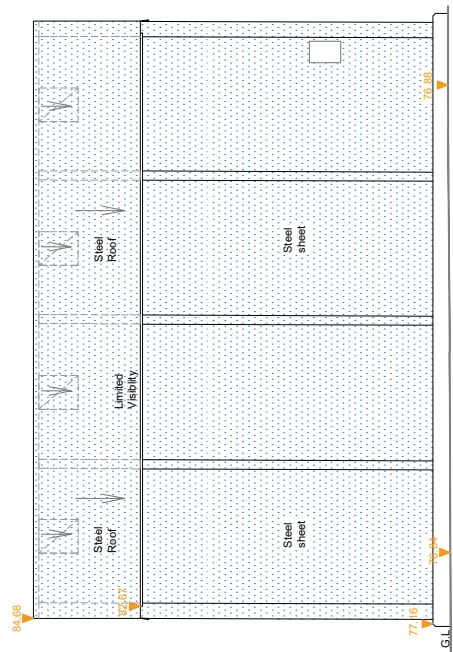


ELEVATION 1

76.00m Above Ordnance Datum

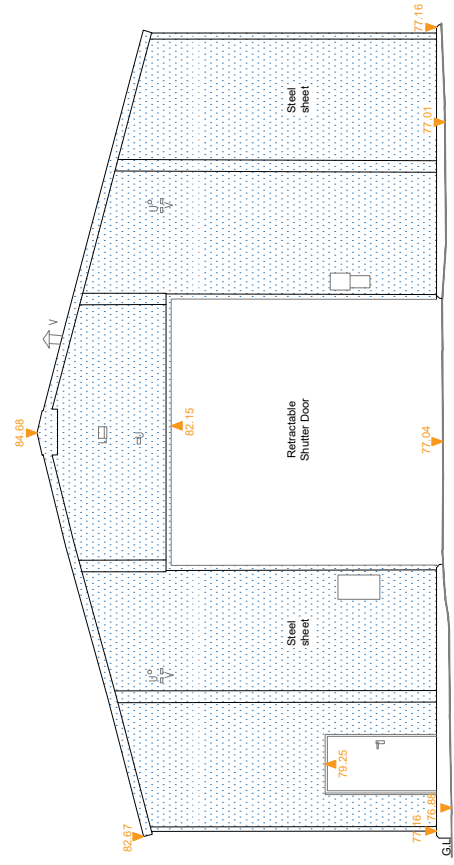


ELEVATION 2

76.00m Above Ordnance Datum

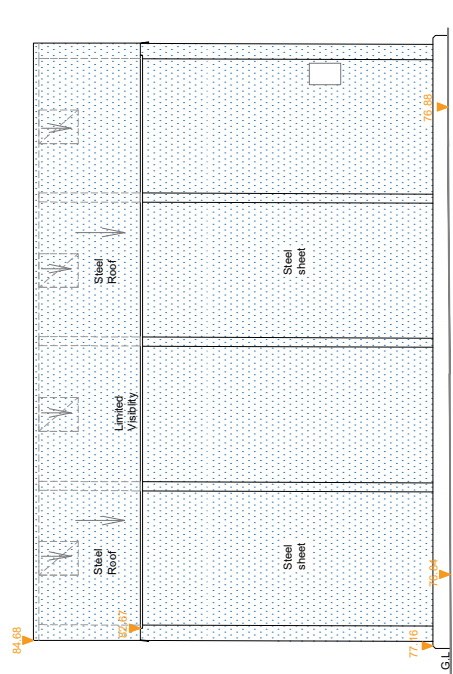

ELEVATION 3

76.00m Above Ordnance Datum

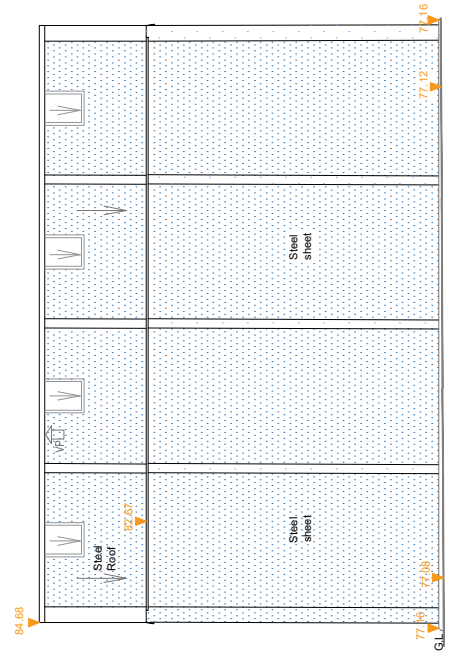

ELEVATION 4

76.00m Above Ordnance Datum



BLUE COLOR STEEL SHEET

Suite 3J Argyle House,
Joel Street,
Northwood Hills
HA6 1NW
us@uslarchitects.co.uk




Job No.
2025/ PSM
Date
22/04/2025

Job
PADWORTH SAW MILLS
Aldermaston
Reading
RG7 4NU

Drawing
**EXISTING ELEVATIONS -
STORAGE SHED**


Drawing No.		Revision	
PSM/EX/203	Dwn	NT	BK
	Chk		

 


This drawing is copyright
USL Architects.

NOTES

Drawings for sketch purposes only
and not for construction.

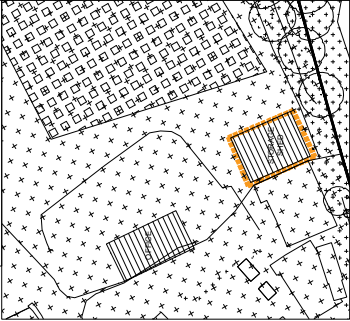

KEYPLAN

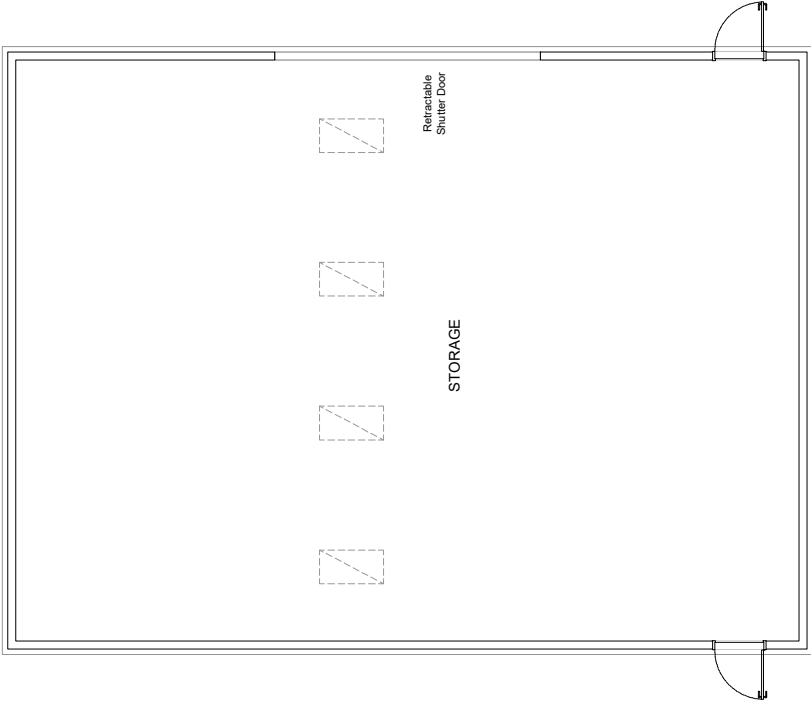





107864 006025
e: pen@pena.com
www.pena.com

Site: Penworth Saw Mills, Rag Hill, Reading, RG7 4NU
Drawing Title: Archaeological Impact Assessment
1500 @A1
May 2025

Key:

- Category A
- Category B
- Category C
- Category U
- Tree Number
- Species
- Area
- NOTE: Tree/spot numbers marked with an 'A' have approximate locations.

LEGEND

- Pre-Existing Hardstanding
- Vegetation
- Entrance gate
- Existing Hardstanding
- Existing metal fence & gates (without planning permission)
- Existing buildings (Midhurst Planning Farm school)
- Existing Office building (not part of this application or separate application to follow)
- Proposed Hardstanding
- Proposed metal fence
- Open air storage
- Existing Metal Retaining Fence
- Low new metal fence barrier
- Proposed soft landscaping




t: 07884 056 025
e: glen@ghatrees.co.uk
www.ghatrees.co.uk

Site: Padworth Saw Mills, Rag Hill, Reading, RG7 4NU
Drawing Title: Arboricultural Impact Assessment
1:500 @ A4
May 2025

Key:

- Category A
- Category B
- Category C
- Category U
- Crown Spread
- Tree Number
- Species
- Category
- Root Protection Area

 

G7* Oak and sycamore
B2

T6* Oak
B1

T4* Sycamore
B1

T5* Sycamore
B1


T3* Sycamore
B1

T2* Oak
B1


T1* Oak
B1

NOTES


Drawings for sketch purposes only
and not for construction.

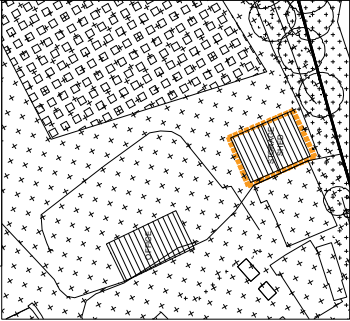

KEYPLAN

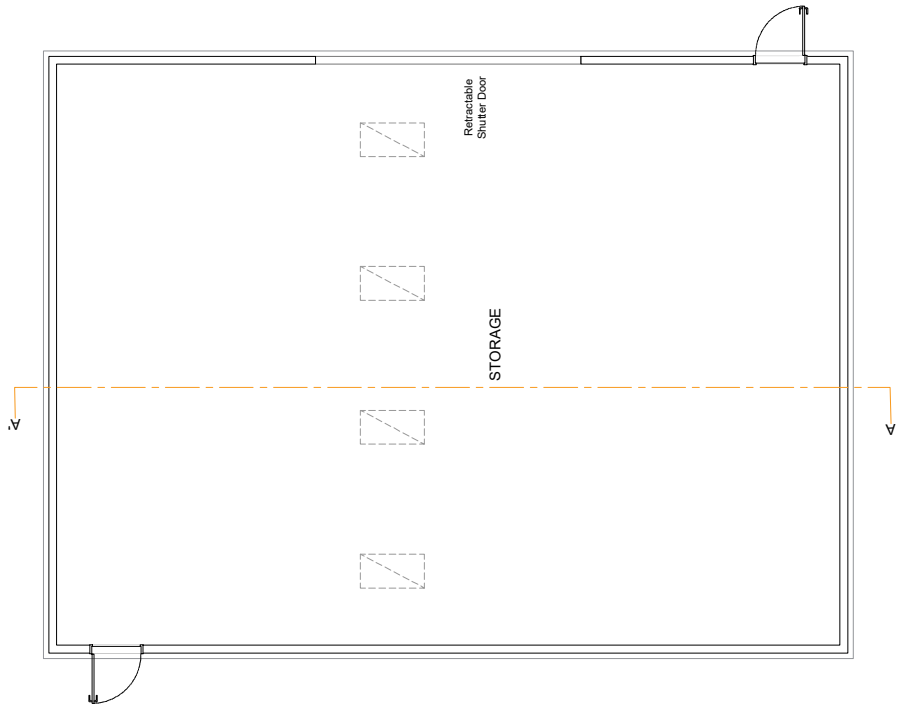

EXISTING FLOOR PLAN

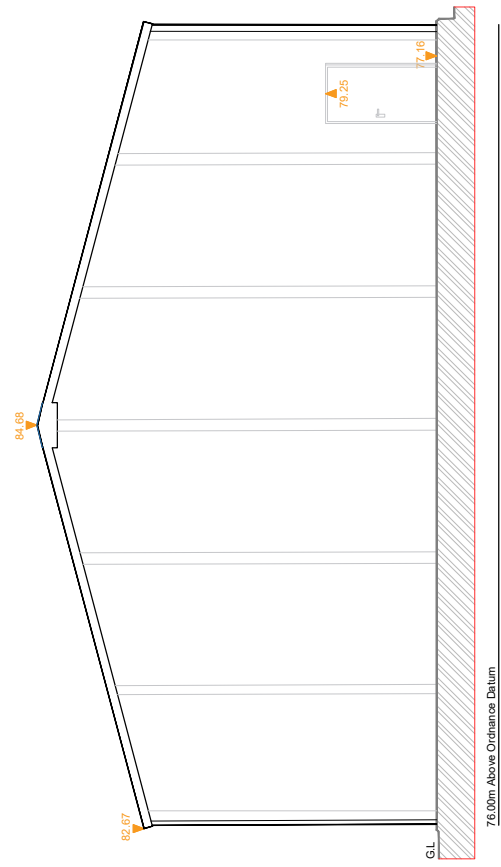

EXISTING SECTION AA'



Suite 3J Argyle House,
Joel Street,
Northwood Hills
HA6 1NW
us@uslarchitects.co.uk

Job No.	2025/ PSM
	Date
12/09/2025	

PADWORTH SAW MILLS
Aldermaston
Reading
RG7 4NU

Drawing
EXISTING FLOOR PLAN AND
SECTION - STORAGE SHED

Drawing No.	PSM/EX/202	
	Drm	Chk
NT		BK

Revision
REV A





0m 1m 2m 3m 4m 5m 6m 7m 8m 9m 10m
PAPER SIZE: A3
SCALE 1:100

This drawing is copyright
USL Architects.