



R o o f p l a n .

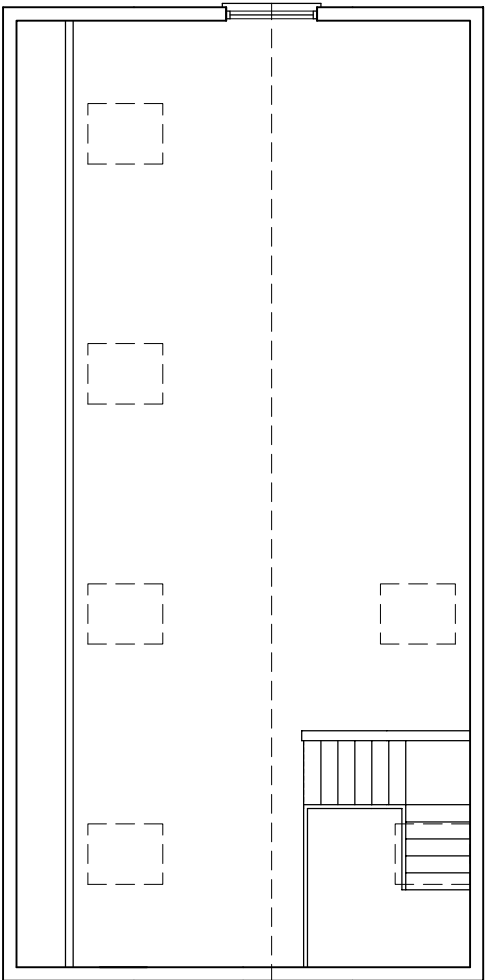


A t t i c p l a n .

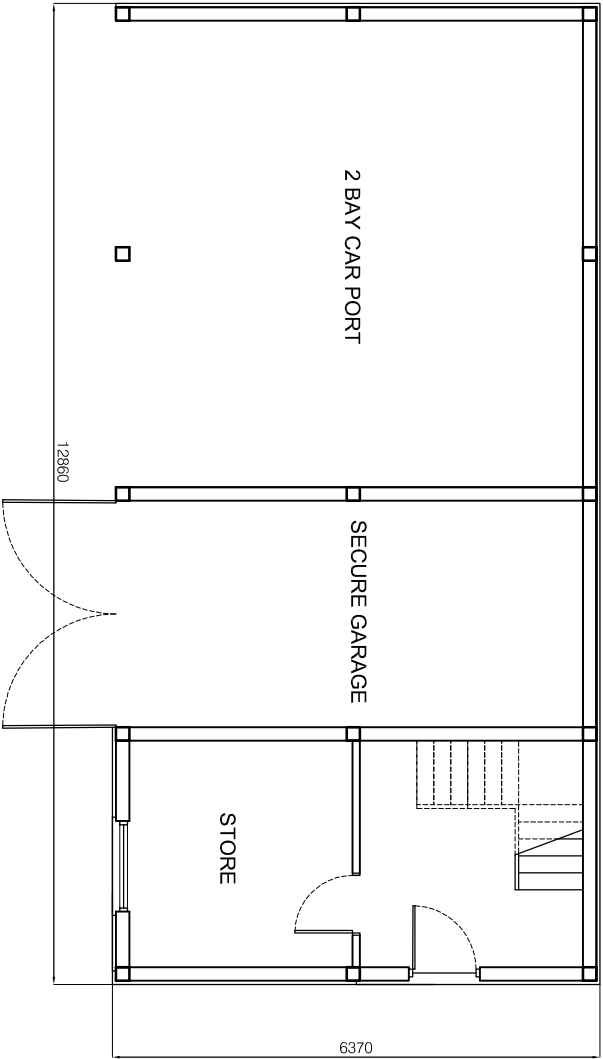


G r o u n d f l o o r p l a n .

Scale Bar 0 1m 2m 5m 1:100 @ A3

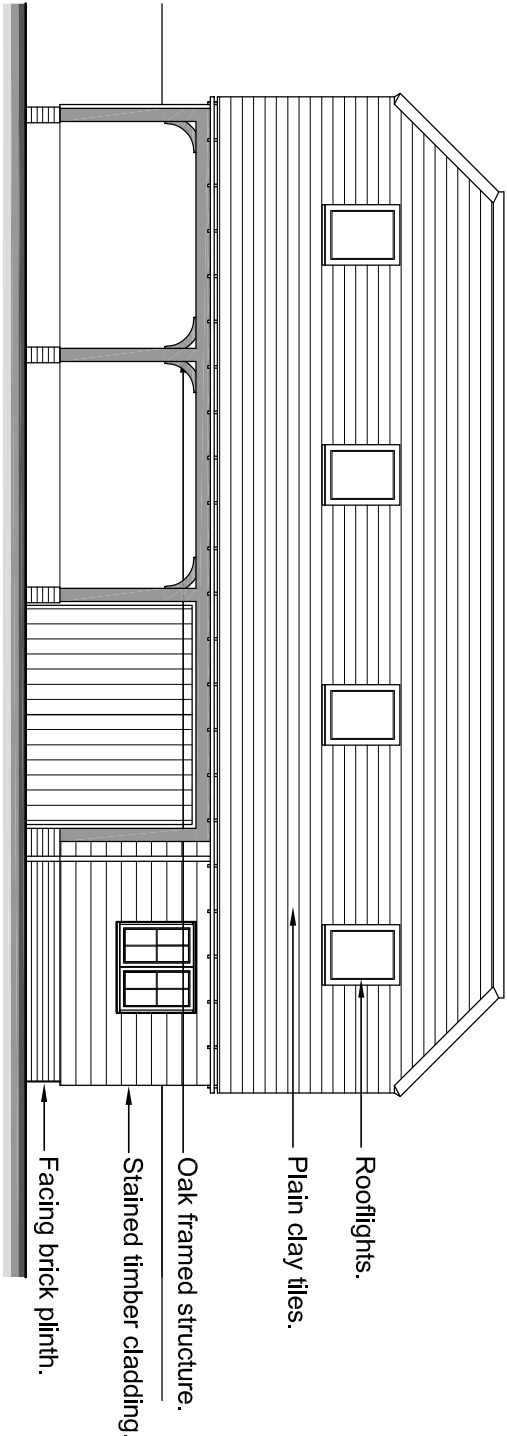


North - East Elevation.

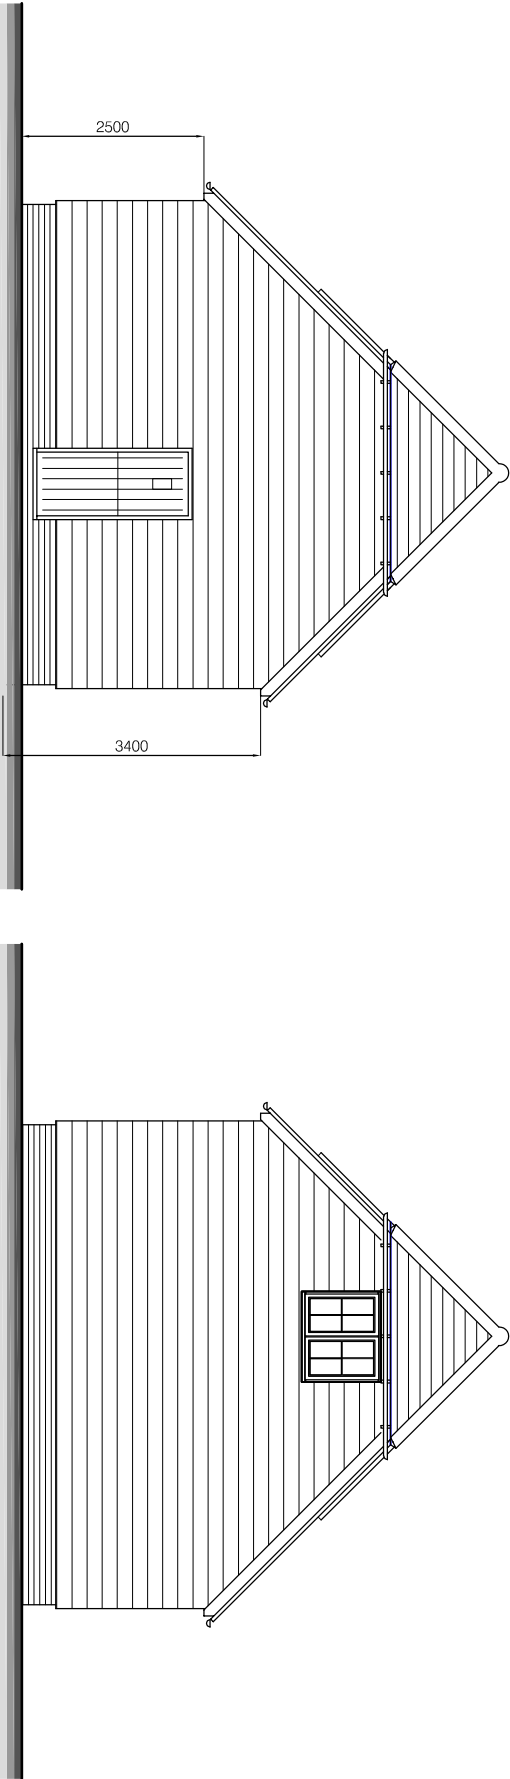

North - West Elevation.

South - East Elevation.

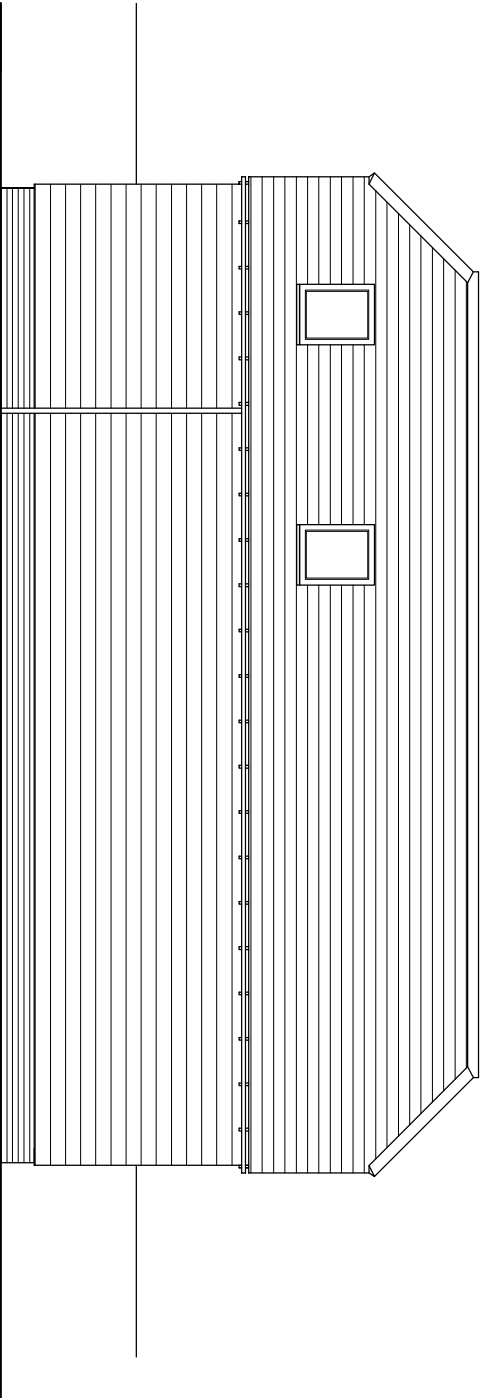

South - West Elevation.

PLANNING
Do not scale from this drawing unless for Planning purposes.
Written dimensions only shall be taken from this drawing.
CONSTRUCTION
All dimensions must be checked on site by the Contractor prior to the commencement of any fabrication or building works on site and where applicable, all dimensions and details are to be read in conjunction with the applicable drawings and specifications. The Contractor shall be responsible for ensuring that the drawings and specifications are brought to the attention of the client prior to the commencement of any fabrication or building works.
This drawing is the property of Richard Davey and may not be reproduced without permission.

Revision	Date	Description
Rev A	17-05-21	Garage structure handed.

The Old Travellers Rest,
Hungerford Lane,
Southend,
RG7 6JP

Drawing Title

PLANNING:

Proposed replacement timber
car port / garage building.

Date	Scale
March 20	1:100 @ A3
Drawn	Checked
RAD	

Drawing No
2006-P14A

RICHARD DAVEY
20 Bolingbroke Way, Thatcham, Berks, RG19 4QG
tel : 0777 336 2822
email: richard.davey.design@gmail.com