



AWBERRY BARN PREMISES LICENCE PLAN

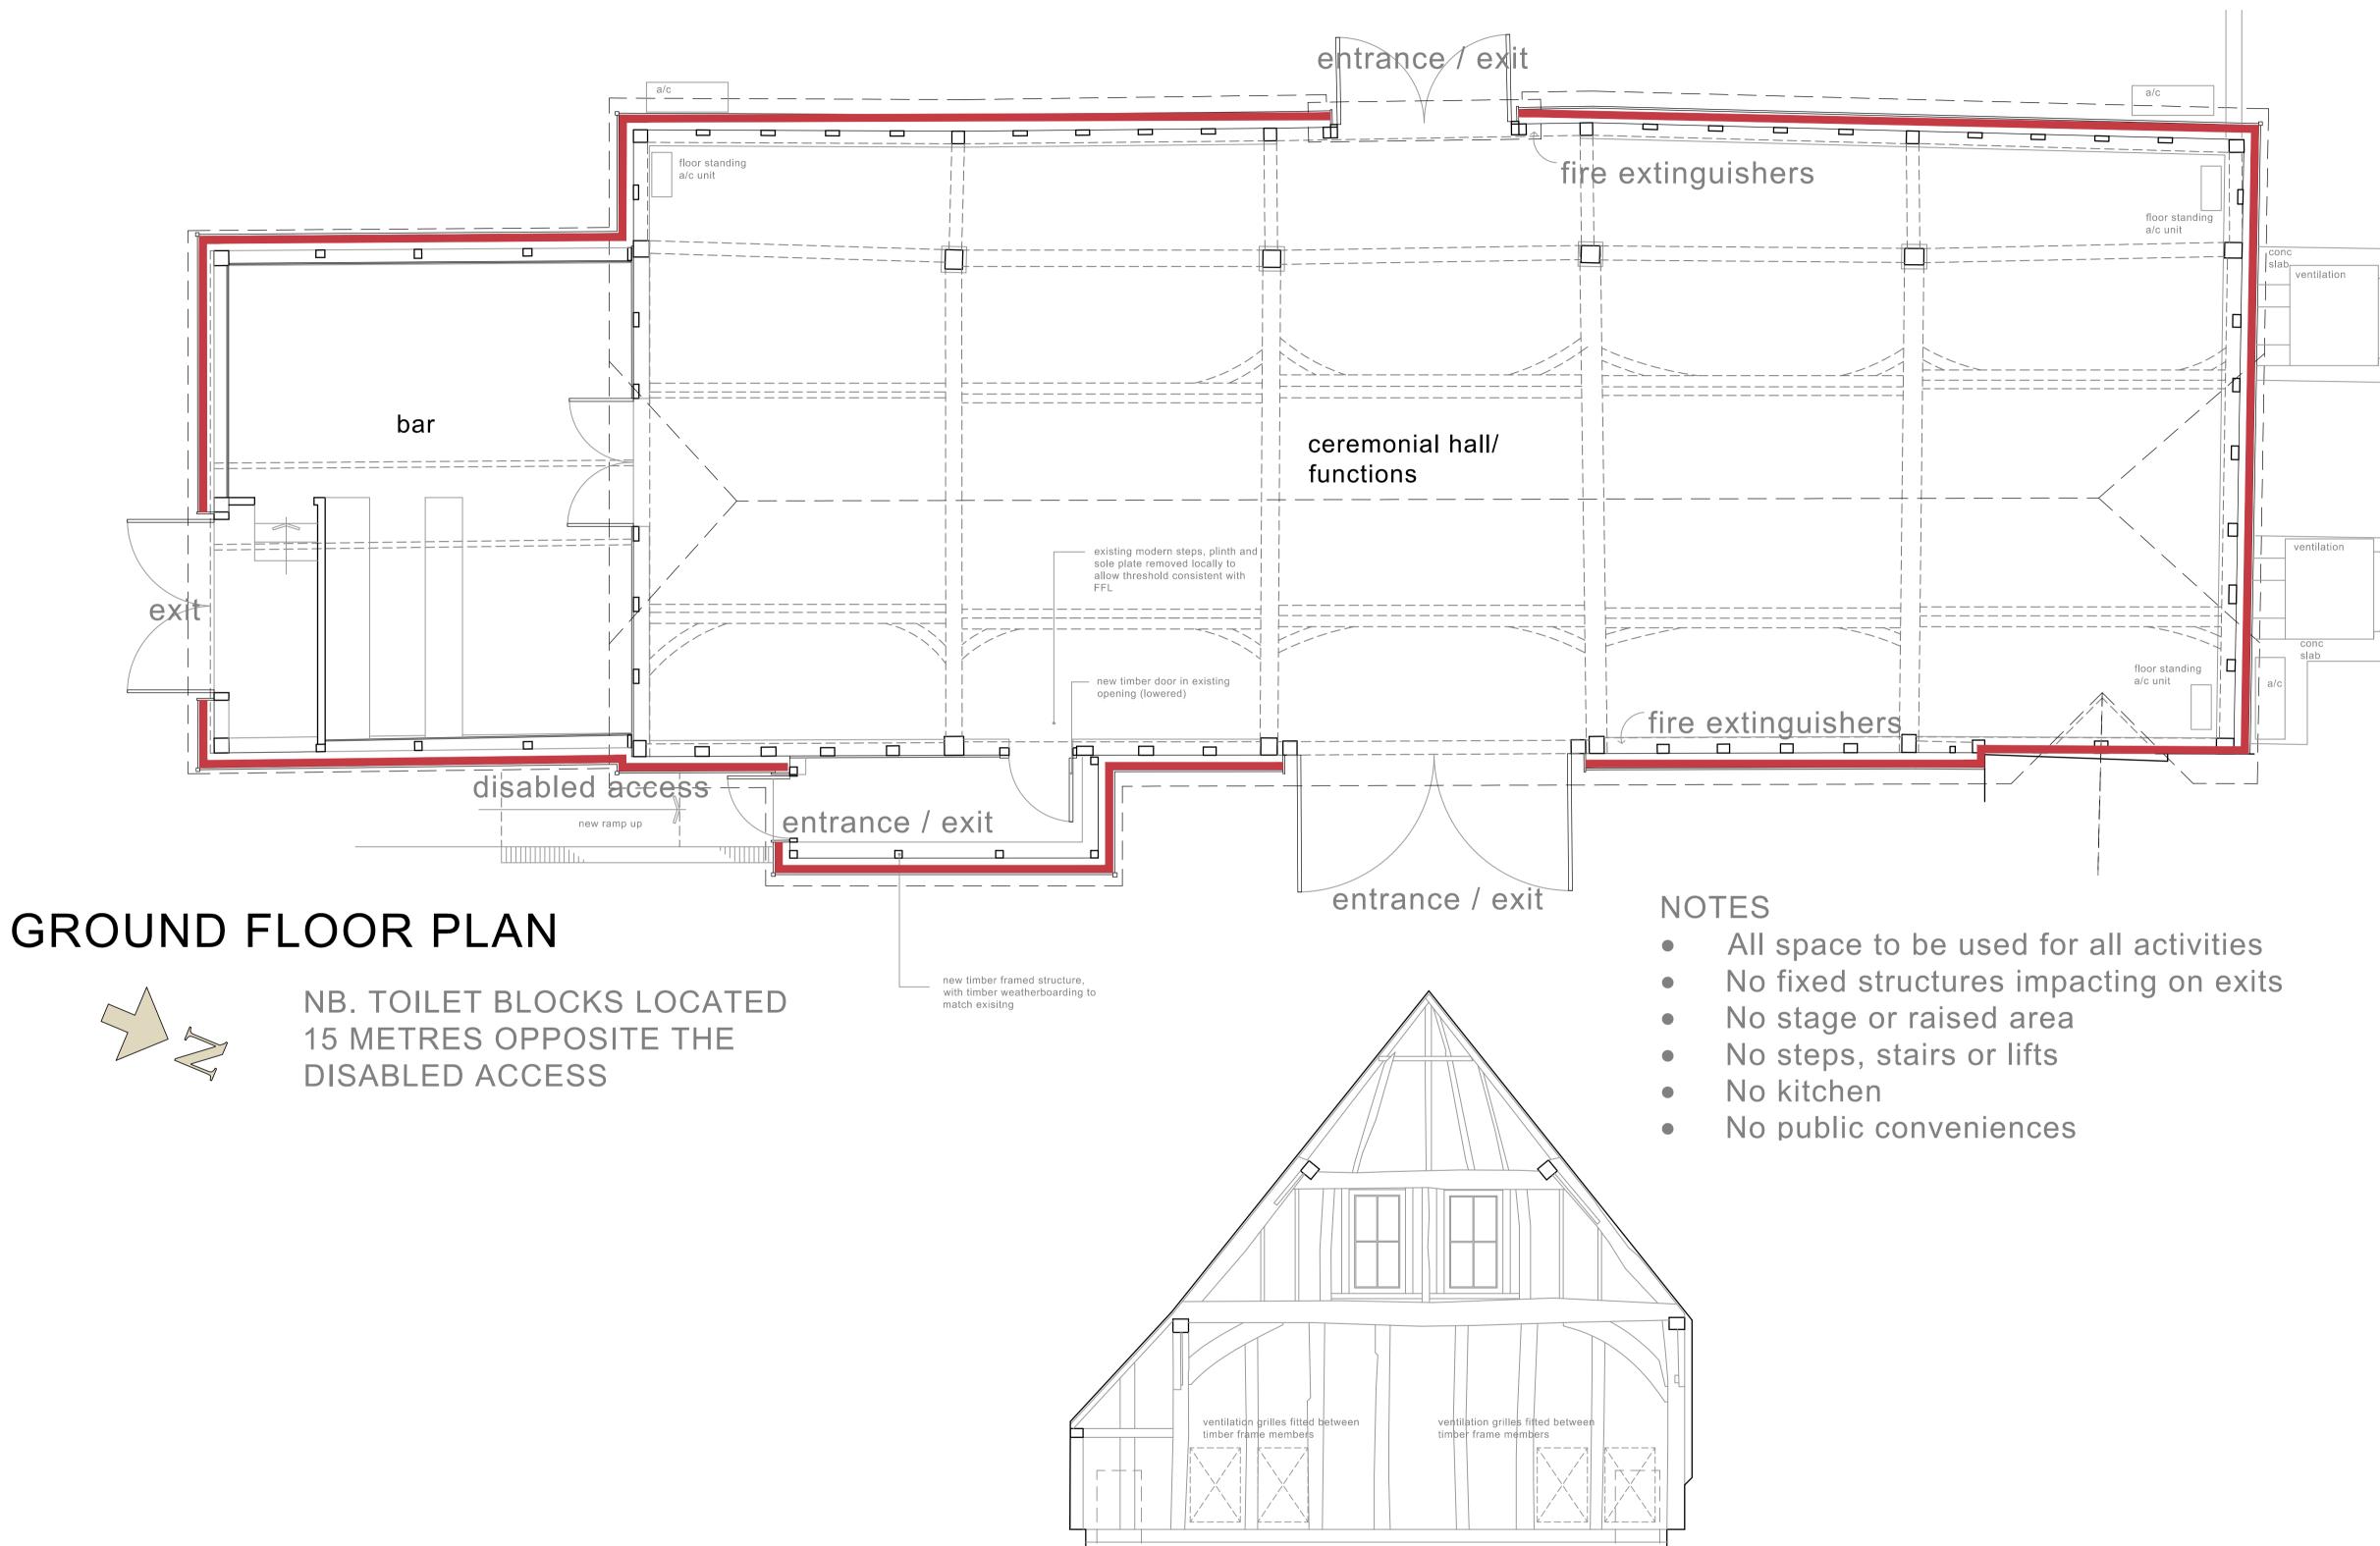

INTERNAL ELEVATION (NORTH)

floor standing a/c uinit

floor standing a/c uinit

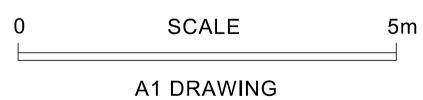

AVES ARCHITECTURAL

SCALE 1:50 DRAWN MA DATE October 2022

CLIENT Mr N Hopes

JOB Proposed Alterations to The Barn at Awberry Farm, Beenham

DRG PROPOSED FLOOR PLAN

115 Anstey Road Alton
Hompshire
GU34 2RN
01420 543706

22/10/14 C