


Location Plan 1:1250

GAMBLING ACT 2005 LICENSING PLAN

Anything shown on this plan, which is not required by The Gambling Act 2005 (Premises Licences and Provisional Statements) Regulation 2007 is for information purposes only, and **does not** form part of the premises licence

— Area in which facilities will be provided for gaming.

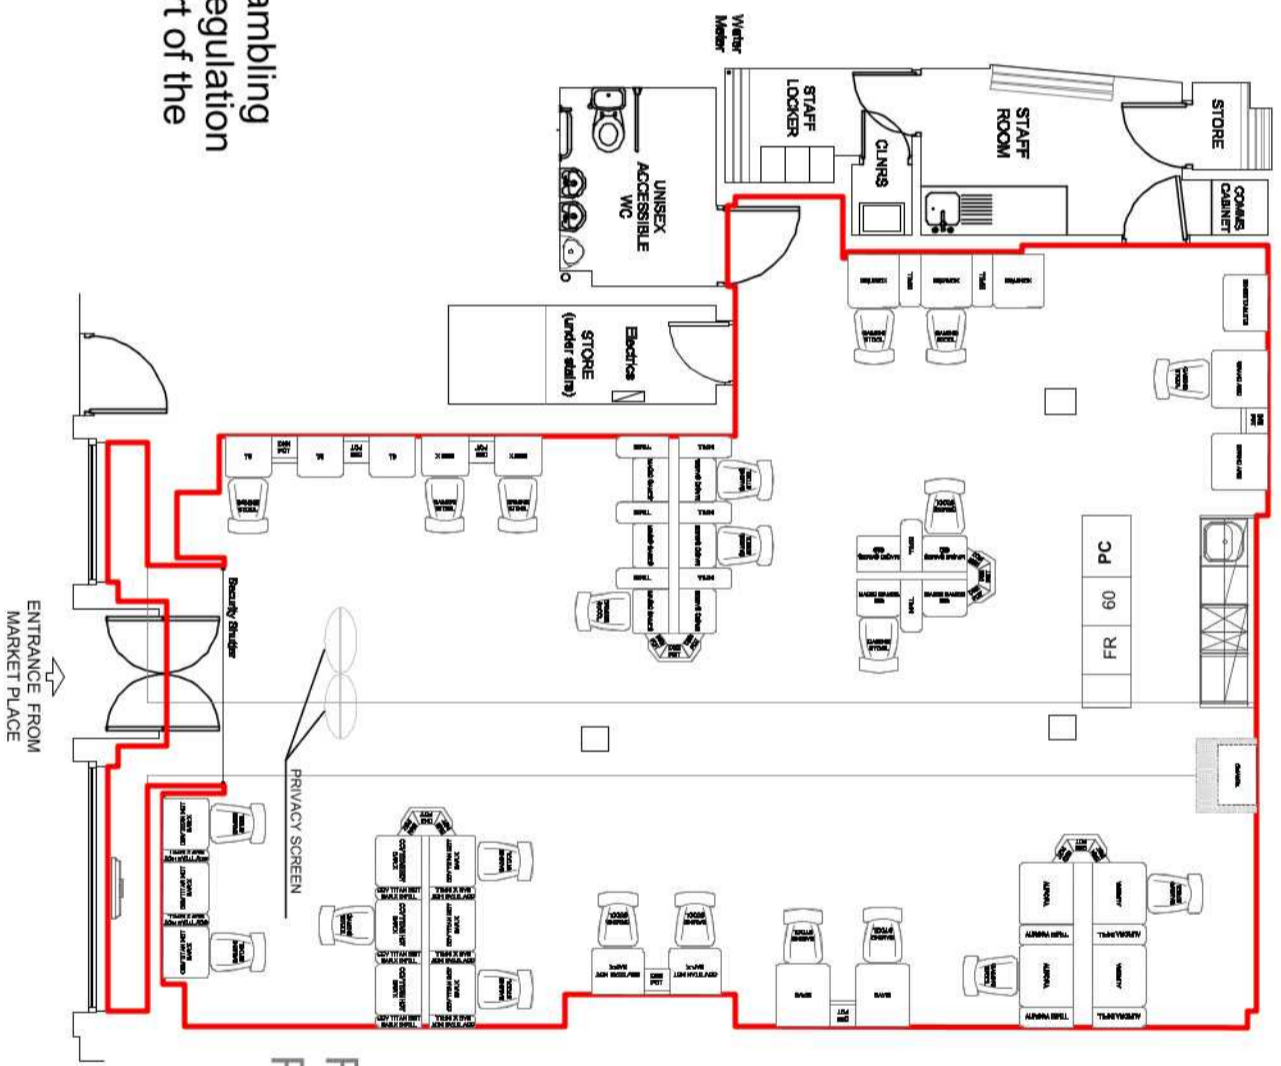

Proposed Ground Floor Plan 1:50

CUSTOMER AREA
115.0m² 1237.9ft²

FOR ILLUSTRATION PURPOSES ONLY

Address 11 - 13 MARKET PLACE NEWBURY RG14 5AA	Title LICENCE PLAN
Drawing Number MP/NEW/02	Revision A
Drawn JAM	Date 04/06/2020
Customer Area 115.0m²	Scale 1:50 @ A1
Plans for Construction 301 Avebury Road, Slough, Berkshire, SL1 4UB Tel: 01753 434745 Mckeen Licence Plan	