






**LEGEND**

- F/E ● Fire Equipment
-  Kitchen Area
-  Off Licence
-  Raised Area/Steps
-  W/C Areas



rev	description of revision	drssppd	date

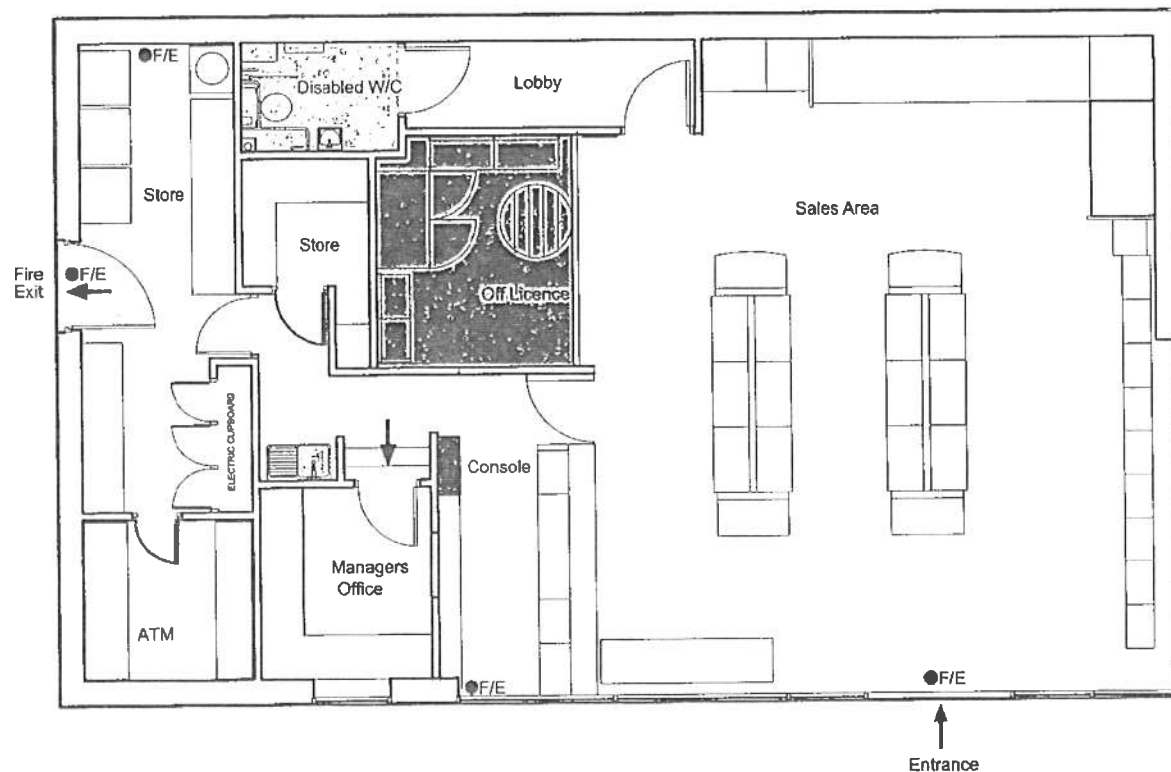

**TEXACO**

TEXACO LTD

1 WESTFERRY CIRCUS CANARY WHARF  
LONDON E14 4HA  
tel: 0207-719-3000 fax: 0207-719-5104

Location:  
THATCHAM  
22 LONDON ROAD  
THATCHAM, BERKSHIRE

drawing title:  
**OFF LICENCE  
LICENCE PLAN**

drawing status: A4  
scale 1:100 site no: 251102  
by: 08 drawing no: rev.  
date: MAY 2005 059075/OFF #