
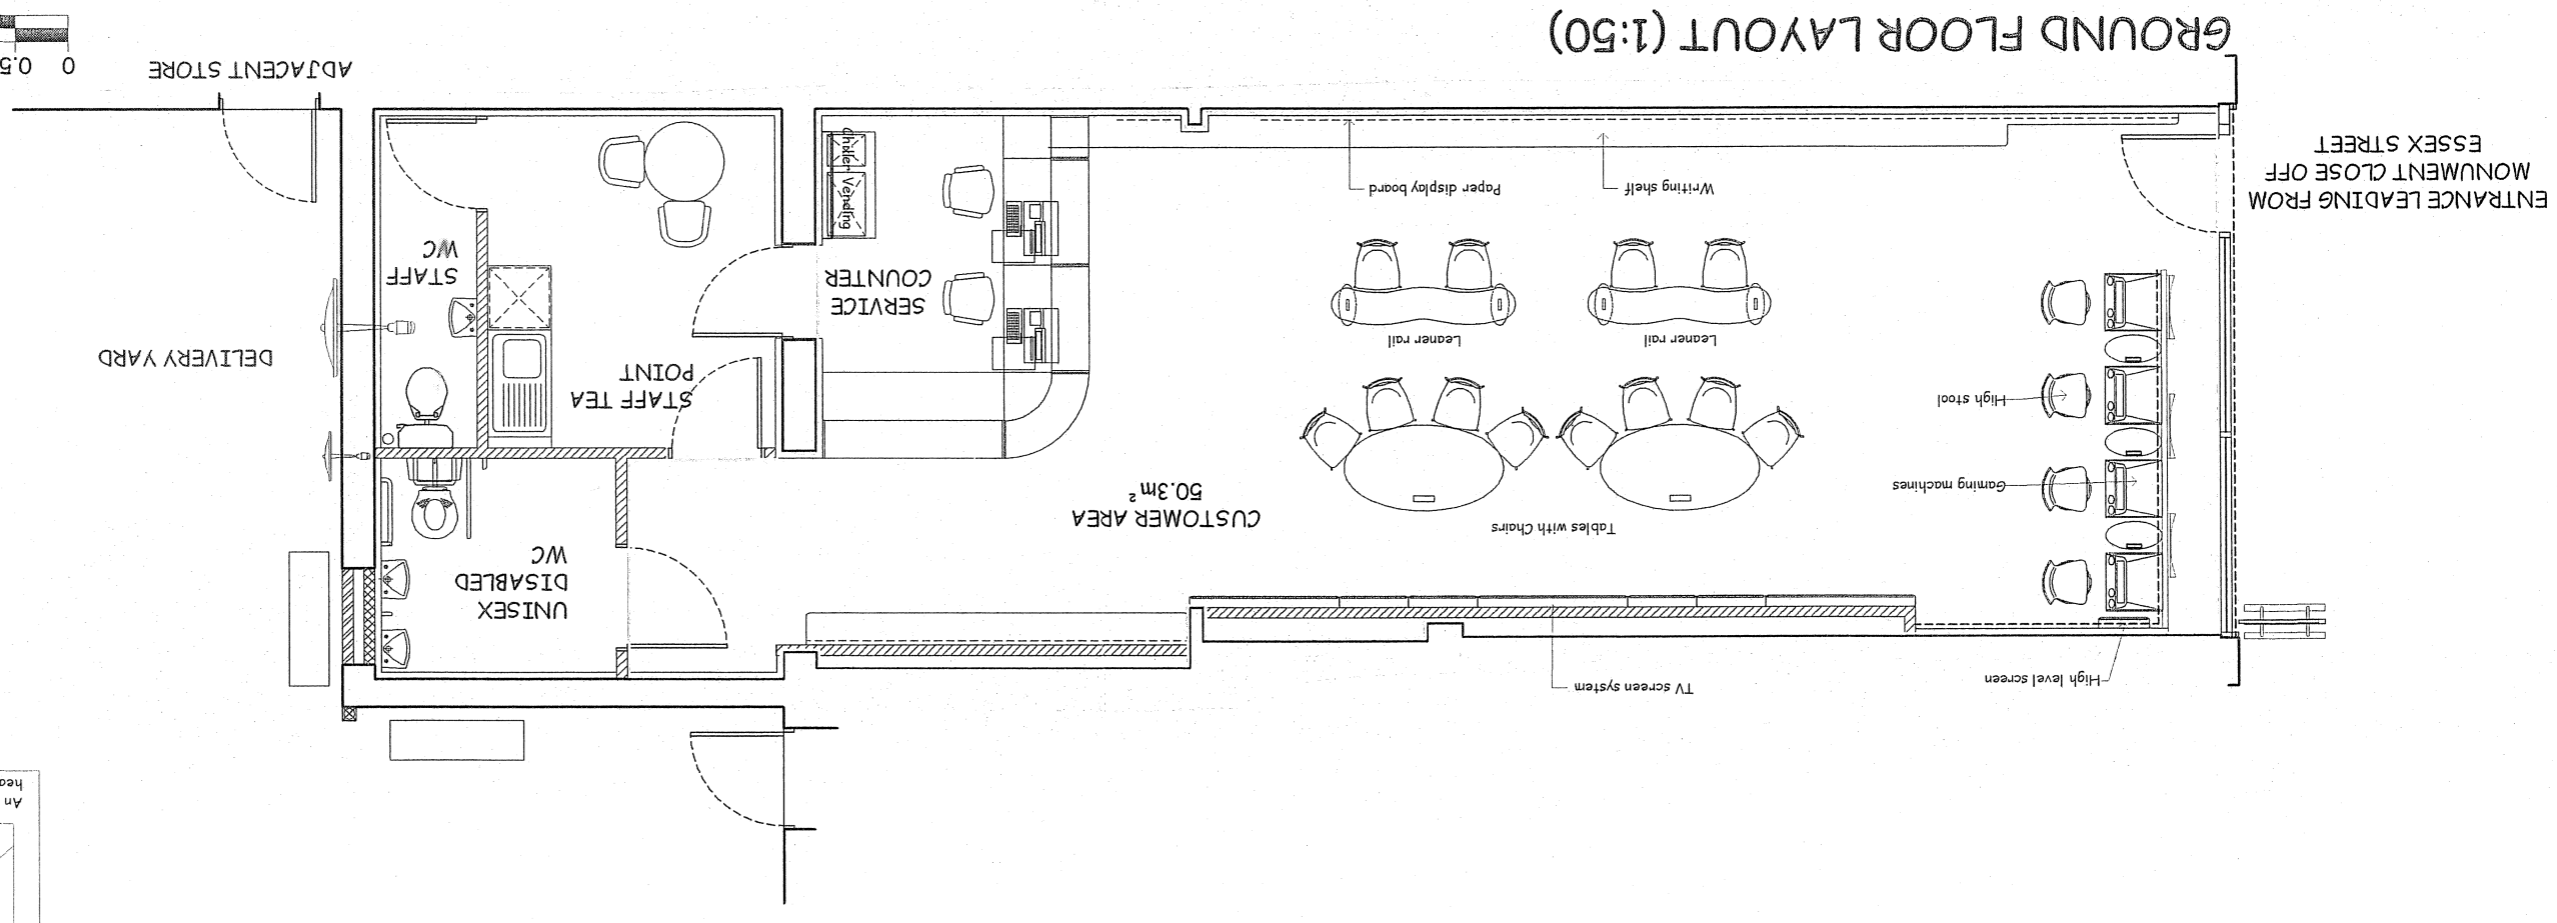


**Induction Loop Sign**

An induction loop is provided for the benefit of hearing aid users to use switch hearing aid to 'T'

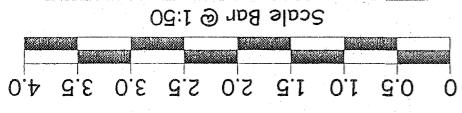

GENERAL NOTES

COPYRIGHT © 2007 GALA CORAL GROUP

DO NOT SCALE FROM THIS DRAWING. ALL DIMENSIONS TO BE CHECKED ON SITE.

Rev	Amendment	Date

**GALA CORAL GROUP**

Company Name & Address:  
 GALA CORAL GROUP LTD.  
 Globe House,  
 Vicarage Drive,  
 Barking, Essex.  
 IG11 7NS

Project Name & Address:  
 Proposed Licensed Betting Office at  
 2 Monument Close,  
 Essex Street,  
 Wash Common,  
 Newbury, Berks, RG14 6QW.

Drawn by: RRD5  
 Date: 17 May 2010  
 Scale: 1:50 @ A2  
 Drawing No: COR1401/LP1



Scale Bar @ 1:1250

0 10 50m

Ordnance Survey, Crown Copyright © 2008, All Rights Reserved License No. 100035607

