


SYMBOL	DESCRIPTION
PS	FURNING
PS	FRONT SIGN
PC	FIRE ALARM CALL POINT
PA	FIRE EXTINGUISHER W/DR
PA	FIRE EXTINGUISHER FORN
PA	FIRE EXTINGUISHER DRY POWDER
PA	FIRE EXTINGUISHER CARBON DIOXIDE
PA	FIRE BLANKET
PA	ANY MULTIPURPOSE EXTINGUISHER
PS	FIRE FIGHTING HOSE REEL
PS	FIRE EXIT SIGNS
PS	AEROSOL SLEIGH DOORS
PS	DOORS WITH ELECTRIC SHOCKING LOCKS
PS	EXIT SIGN (BURNING SIGN)
PS	SMOKE DETECTOR CEILING MOUNTED
PS	HIDDEN FIRE DETECTOR
PS	FIRE ALARM BELL
PS	FIRE ALARM PANEL
PS	AEROSOL SPRINKLER POINTS
PS	EMERGENCY LIGHTING POINT
PS	EMERGENCY LIGHTING BURNING EXIT SIGN

119385
CHAPEL STREET
THATCHAM

PROPOSED
GROUND FLOOR
STORE PLAN

DESIGNED BY	JOANNE SURGUY	CAD
DATE	09 04 2014	SCALE 1:100
PROJECT NO.	119385G01-1	REVISIONS

Sainsbury's
STORE DEVELOPMENT GROUP | SAINSBURY'S SUPERMARKETS LTD |
23 HOLBORN, LONDON EC1N 2HT
TELEPHONE: 020 7994 6000 FAX: 020 7994 7910

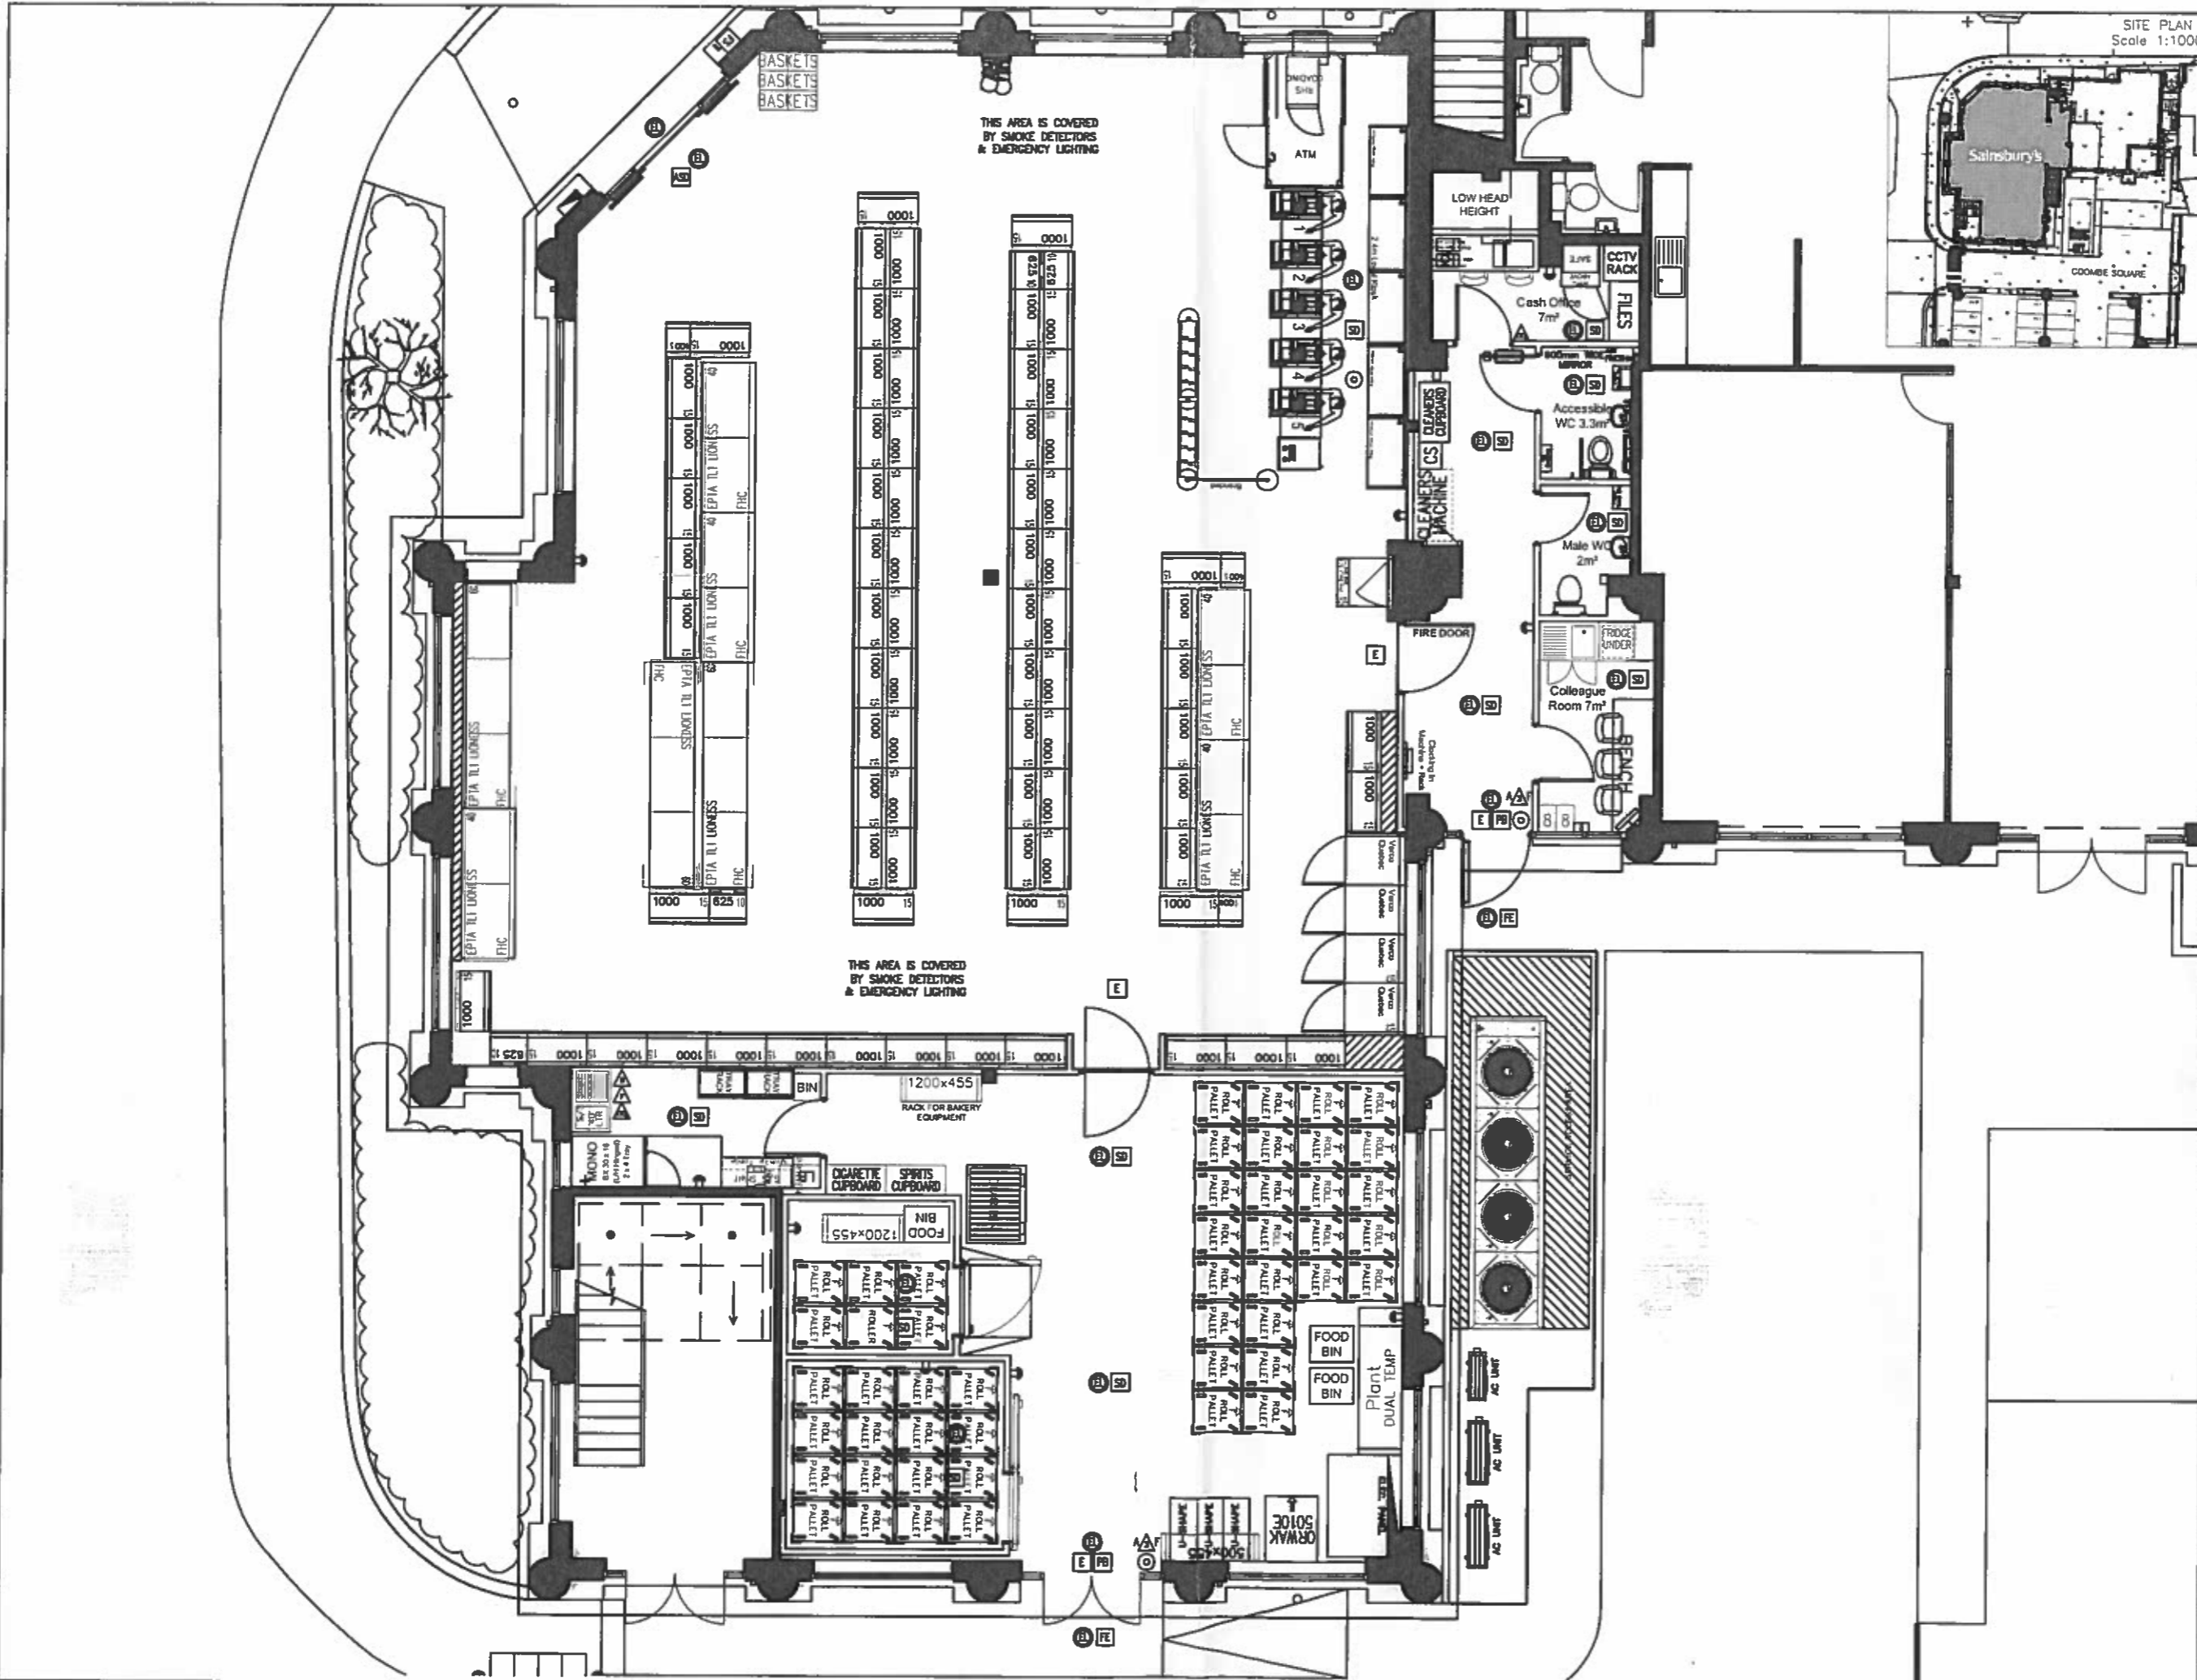

THIS AREA IS COVERED BY SMOKE DETECTORS & EMERGENCY LIGHTING

THIS AREA IS COVERED BY SMOKE DETECTORS & EMERGENCY LIGHTING