


DOMINO'S PIZZA - UNIT 5 THE BROADWAY - NEWBURY - BERKSHIRE RG14 1AS

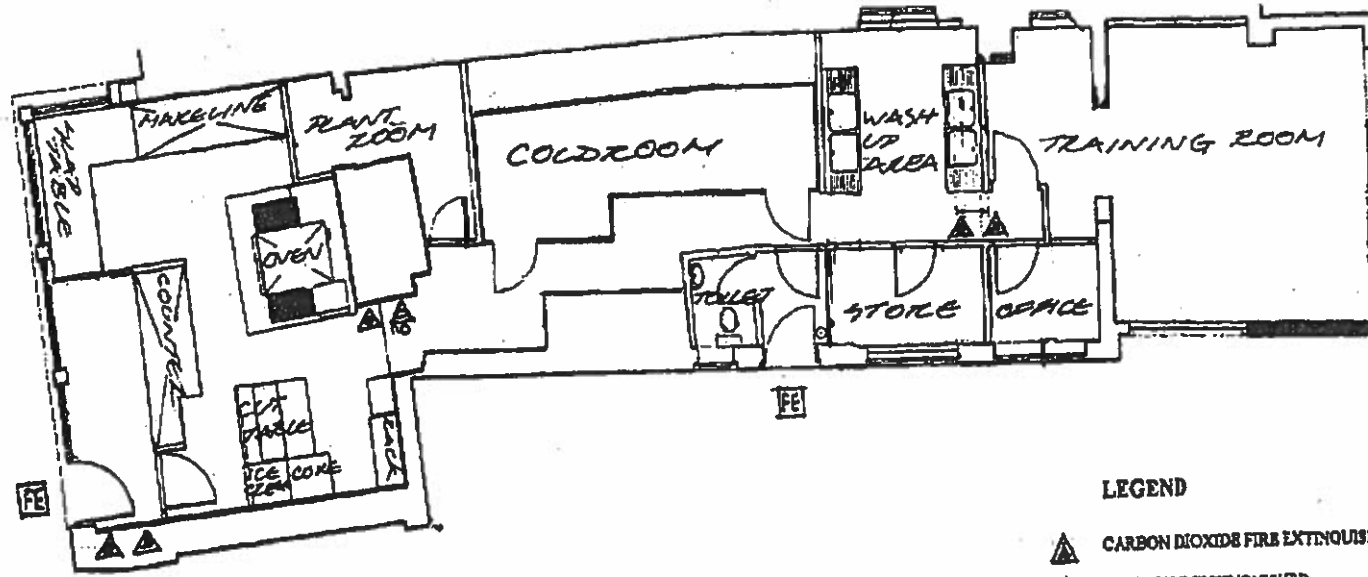



13 Nov 06 22:31

JOHN HOPWOOD



0208959931

LEGEND

-  CARBON DIOXIDE FIRE EXTINGUISHER
-  FOAM FIRE EXTINGUISHER
-  FIRE BLANKET
-  FIRE EXIT

DRAWN BY:

DELTA CONSTRUCTION SERVICE
25 CHISWICK STAITHE
LONDON W4 3TP
TEL/FAX: 0208 9959931

SCALE: 1:100

DATE: 11/11/2008

P. 1