




East Elevation 1:100

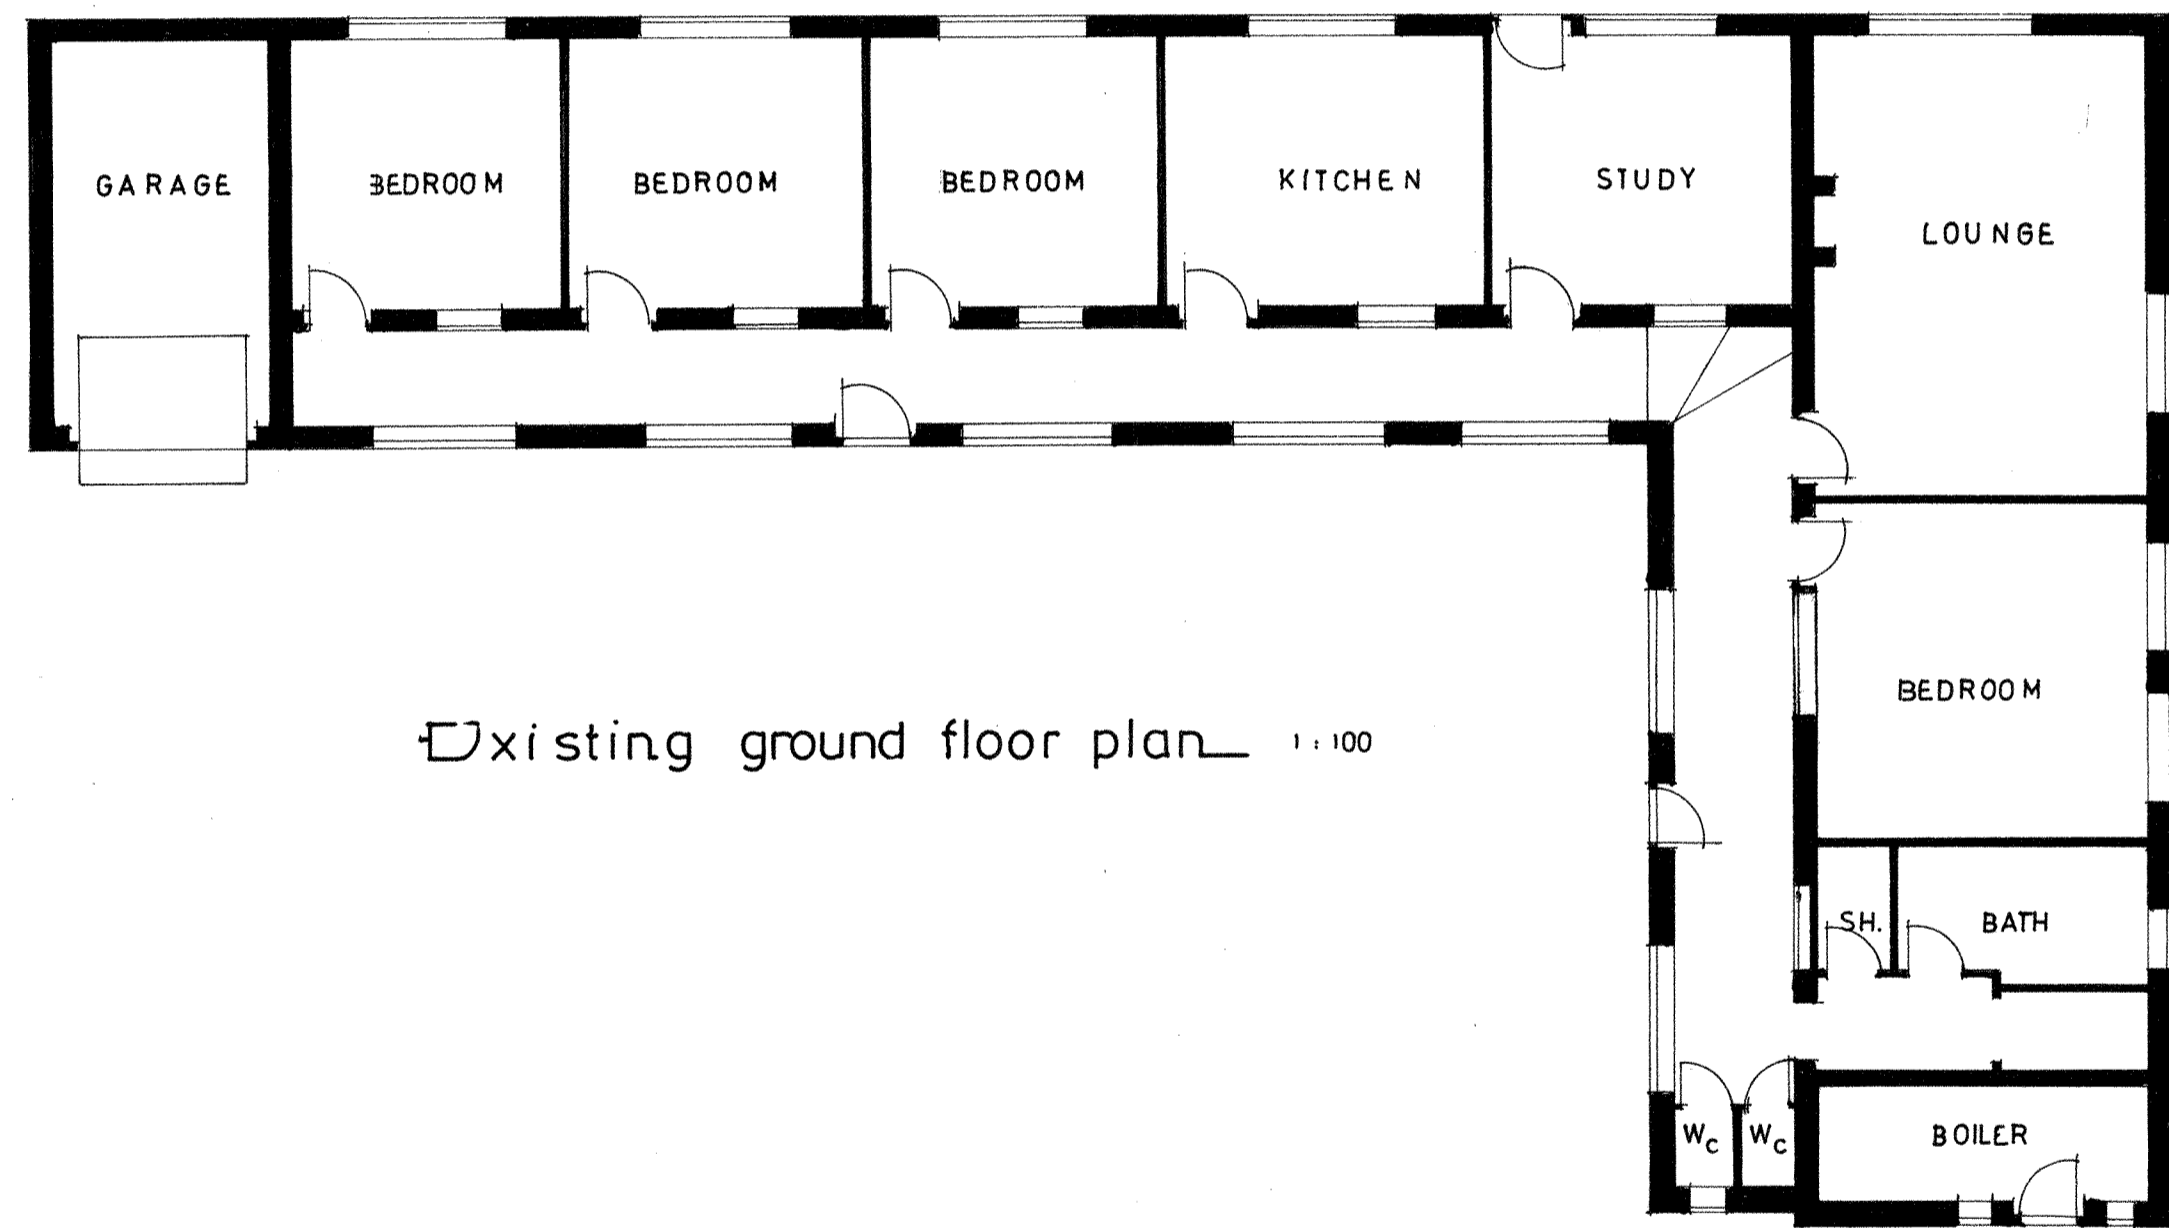


Existing ground floor plan 1:100

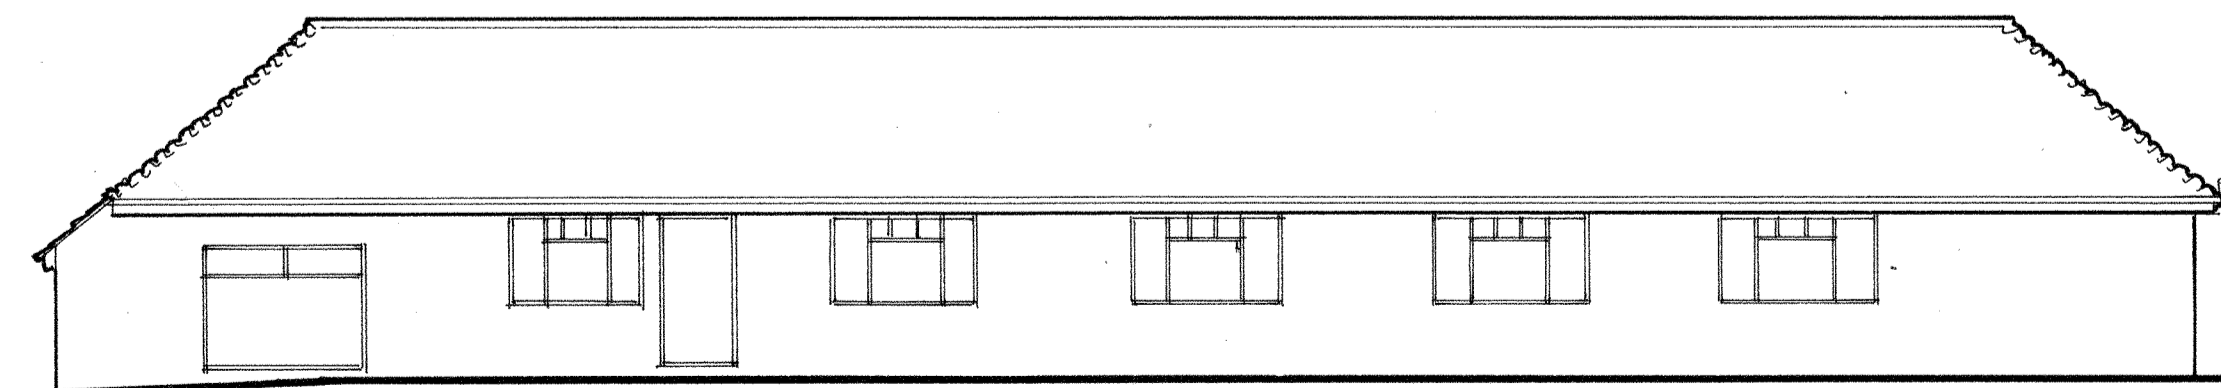


West Elevation 1:100

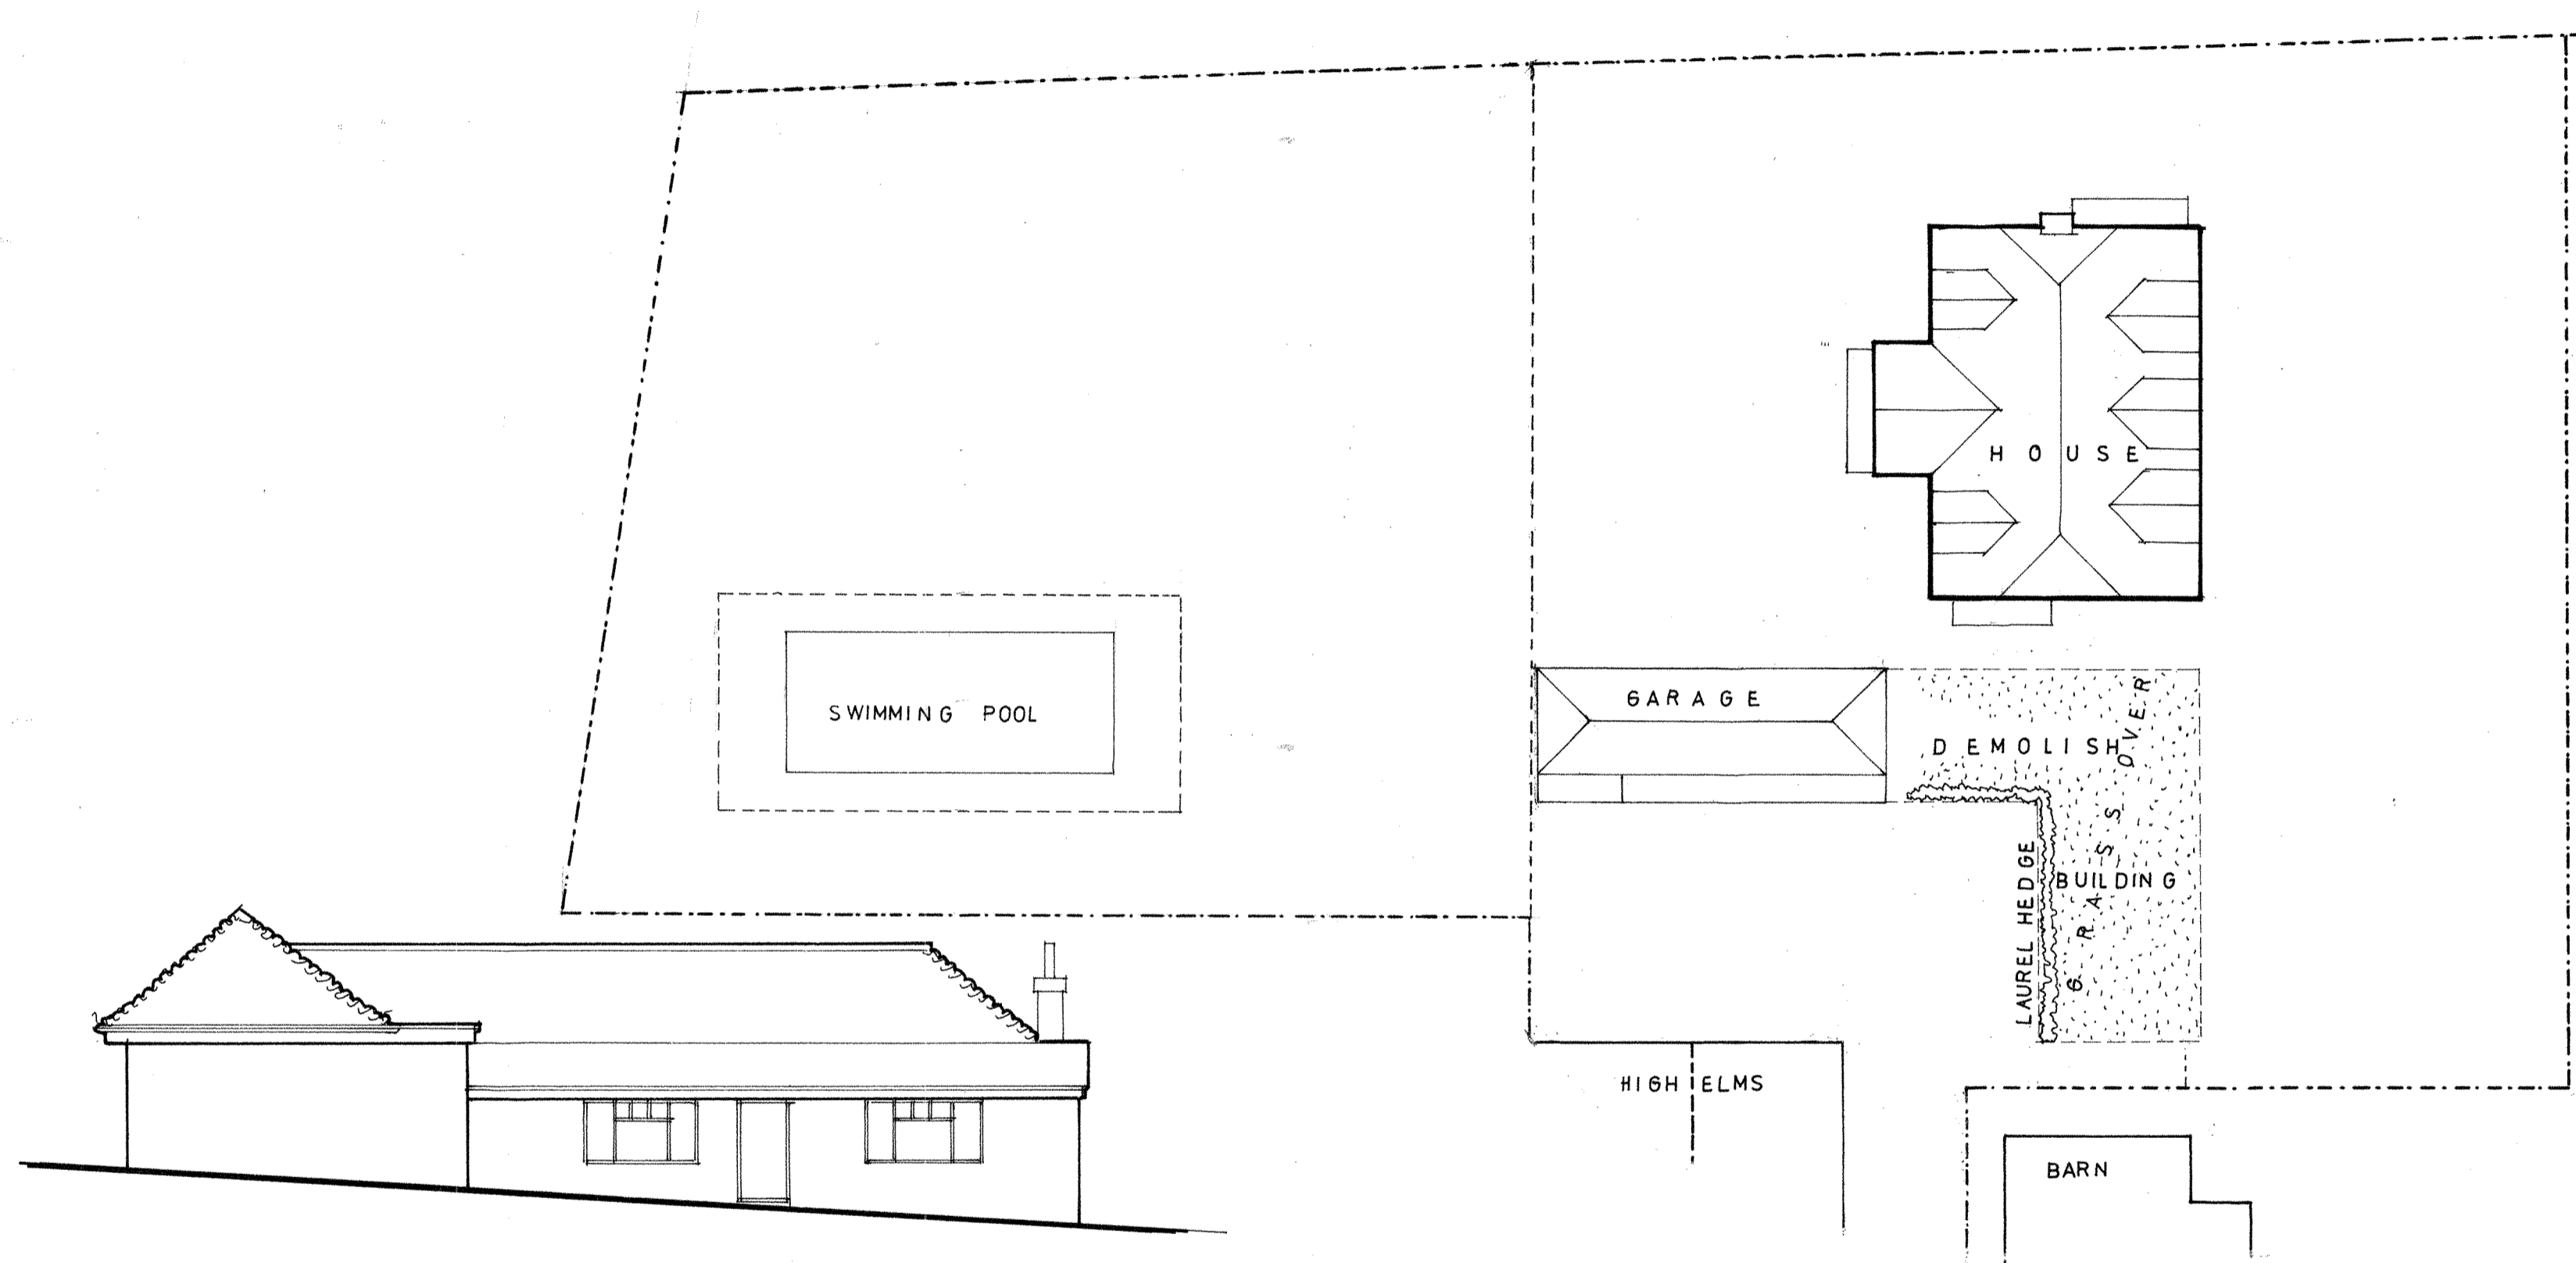

Site Plan 1: 250

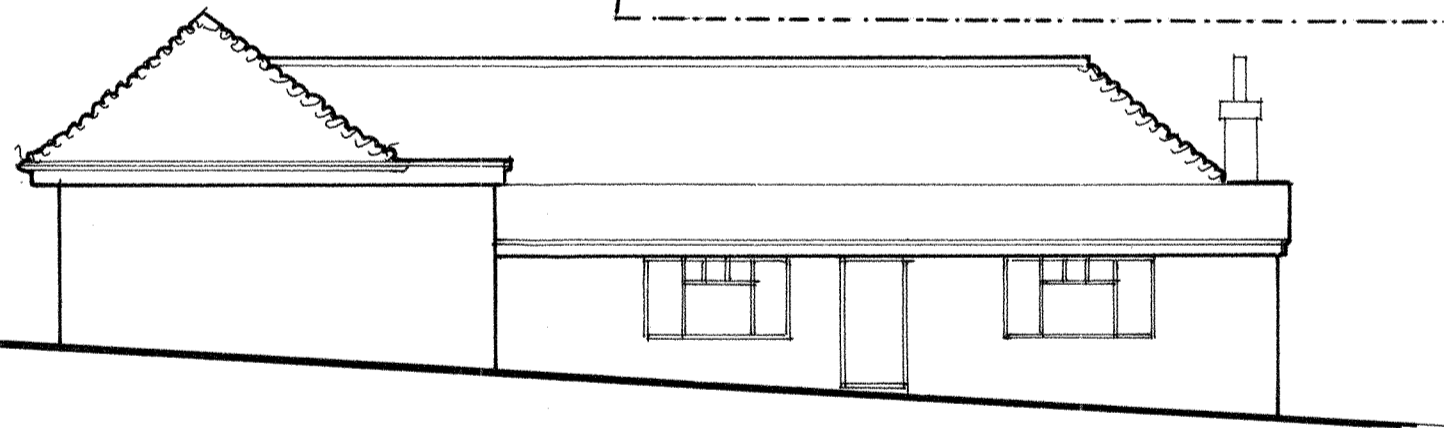

South Elevation 1:100

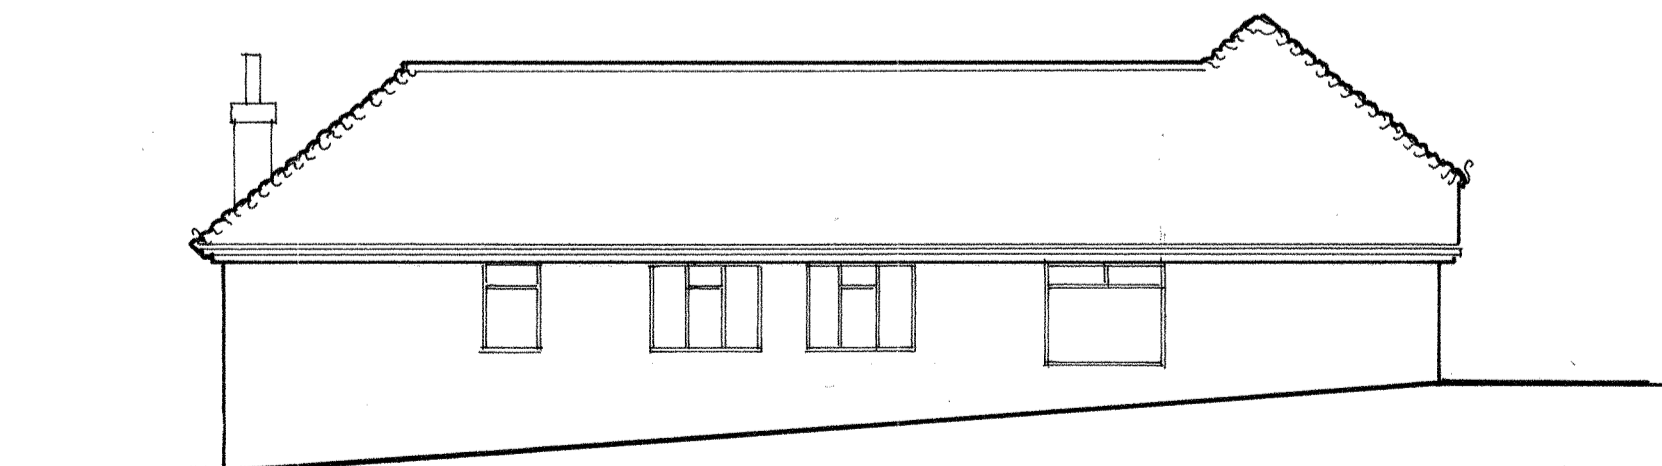

North Elevation 1:100