




East Elevation 1:100

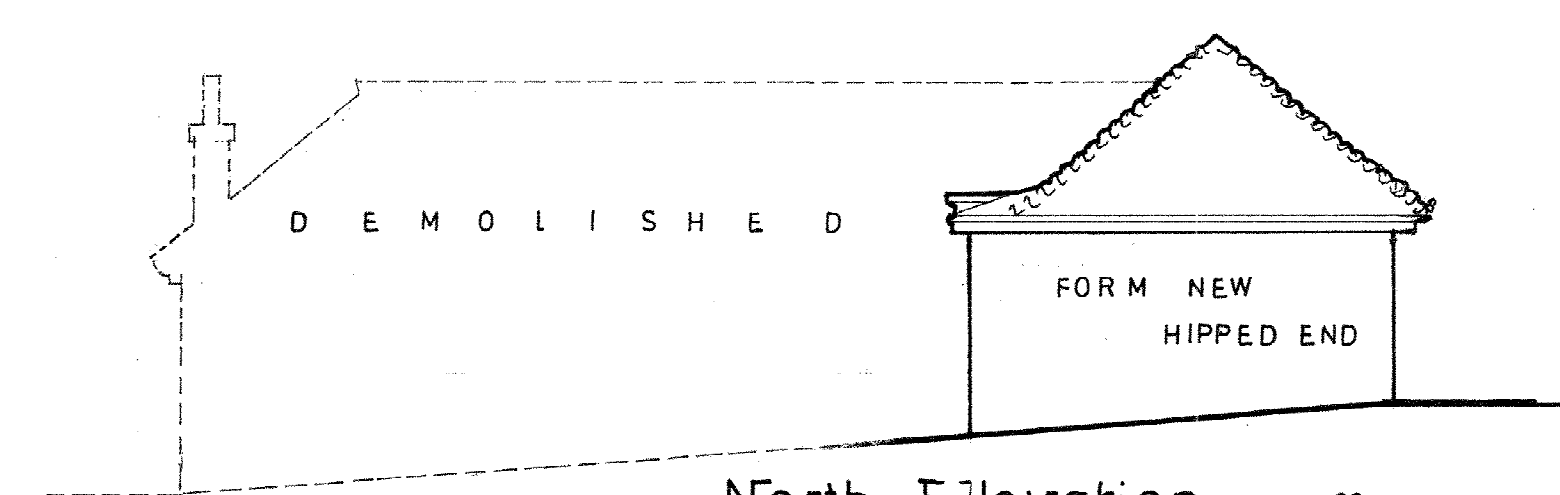


North Elevation 1:100

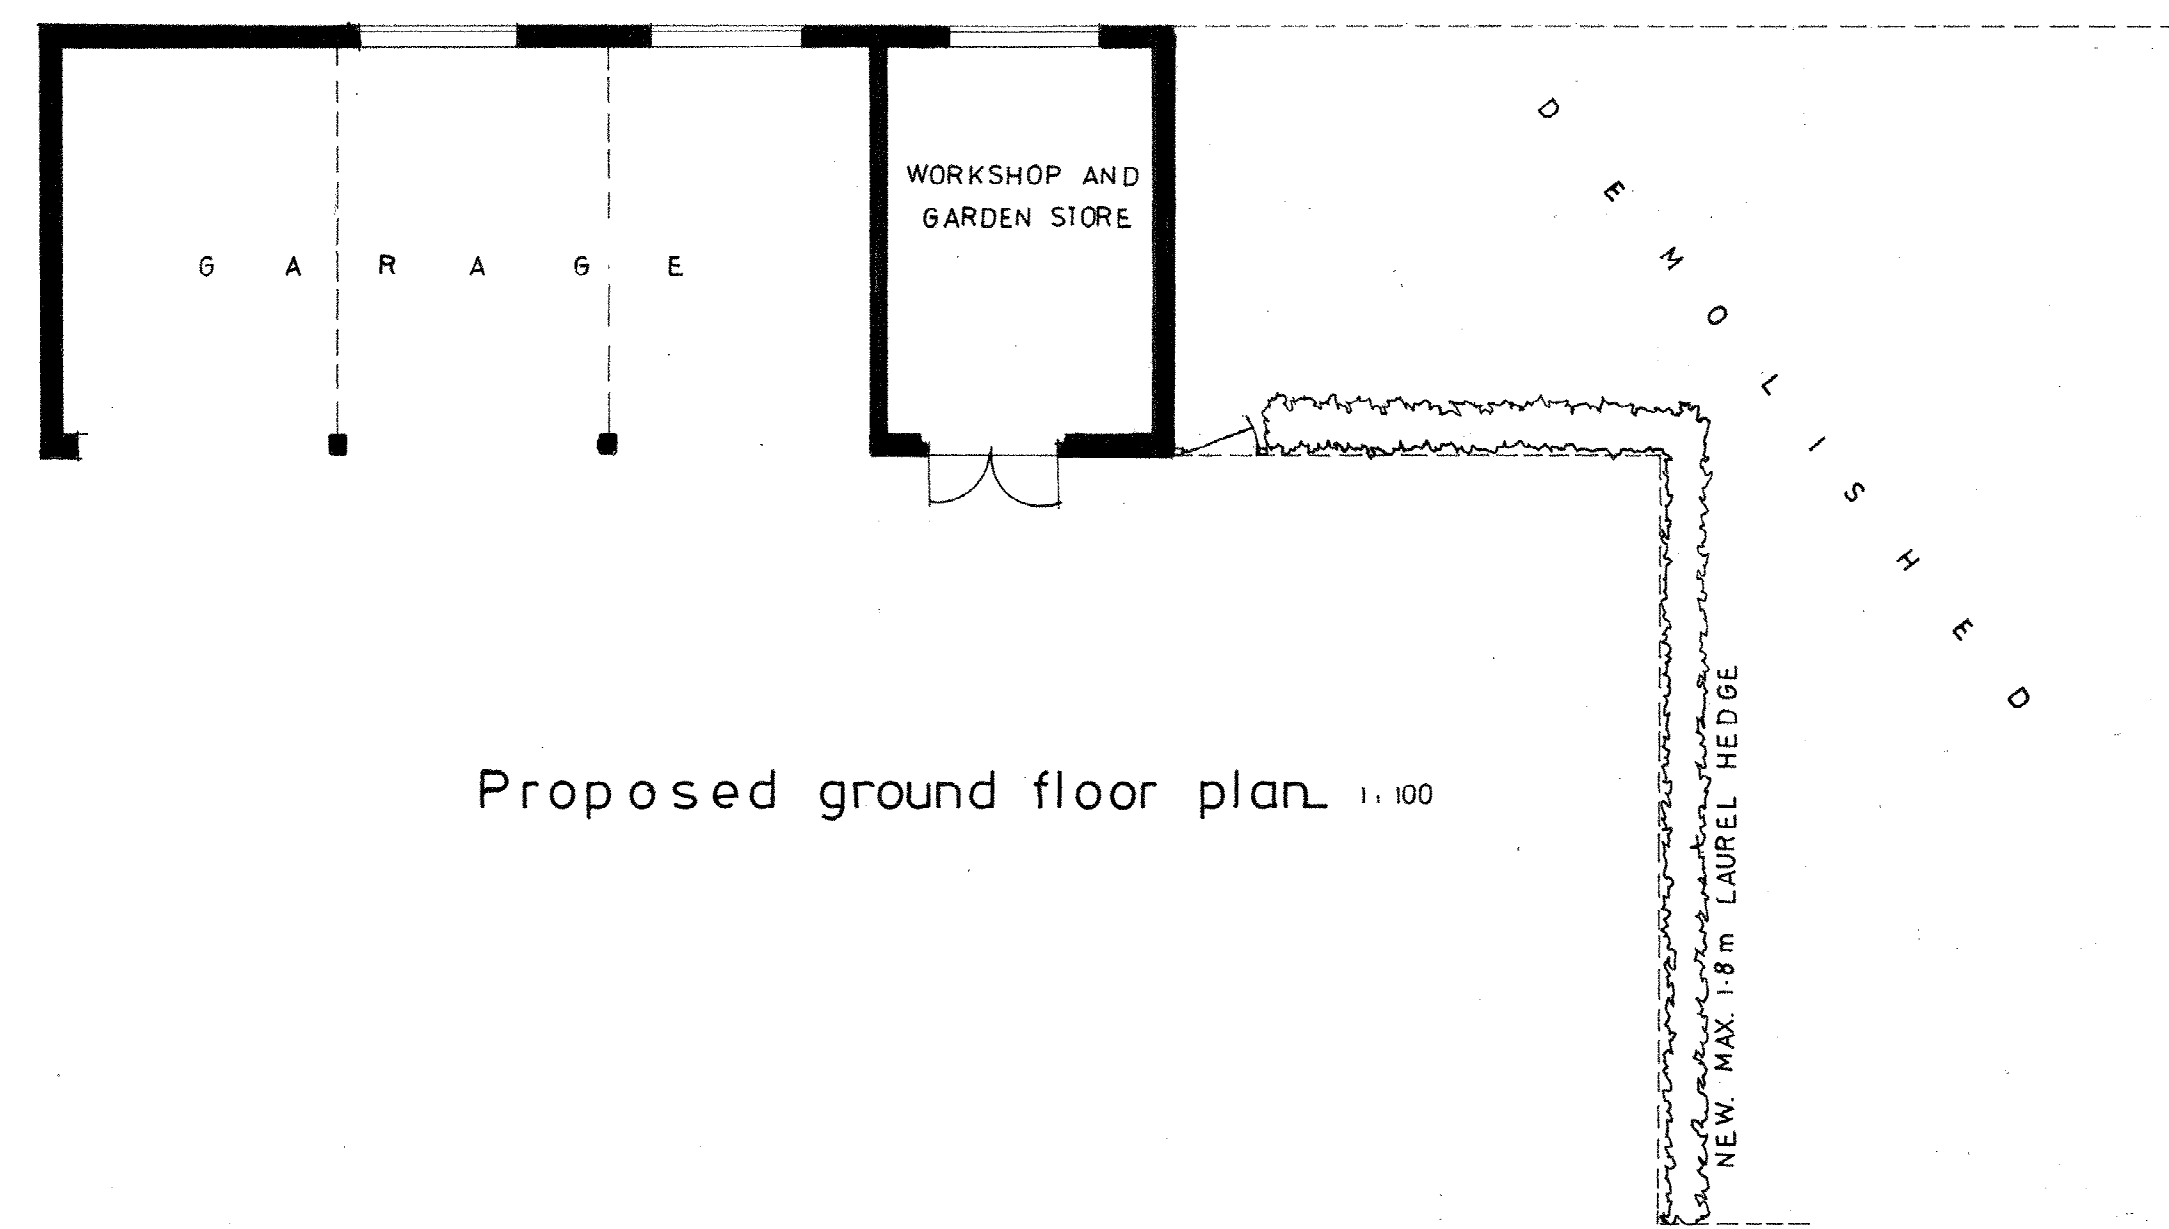


Proposed ground floor plan 1:100

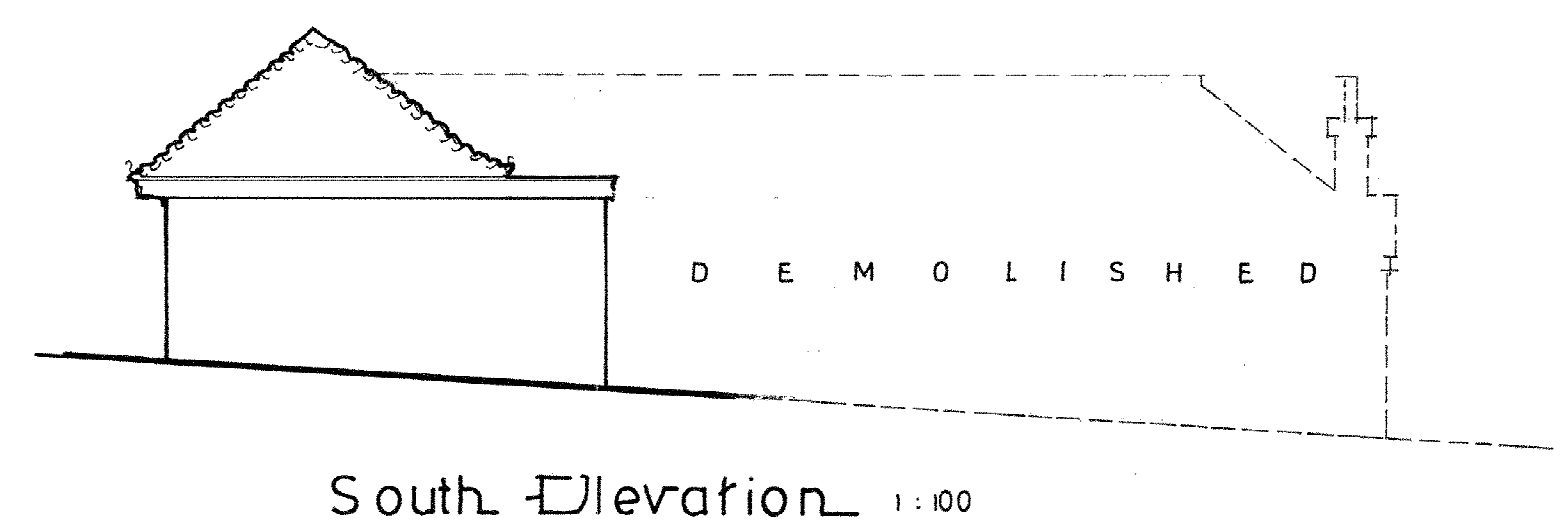

South Elevation 1:100

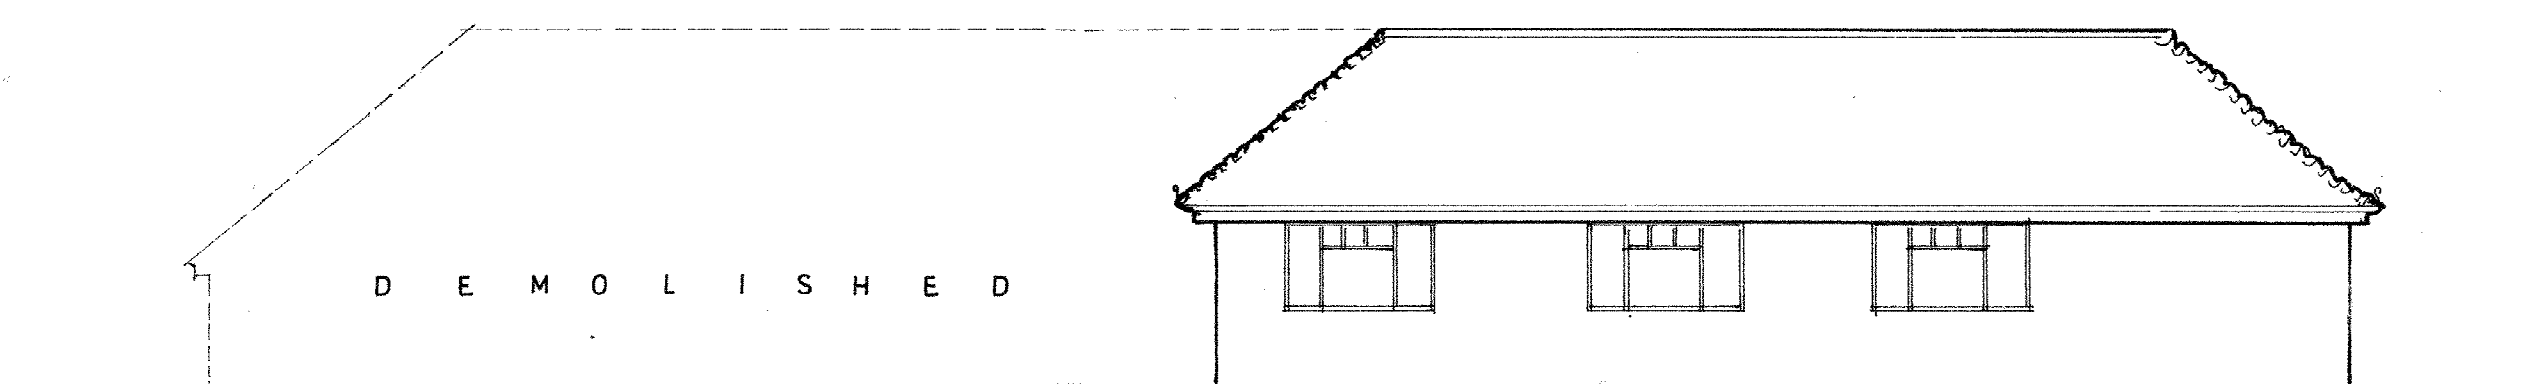

West Elevation 1:100

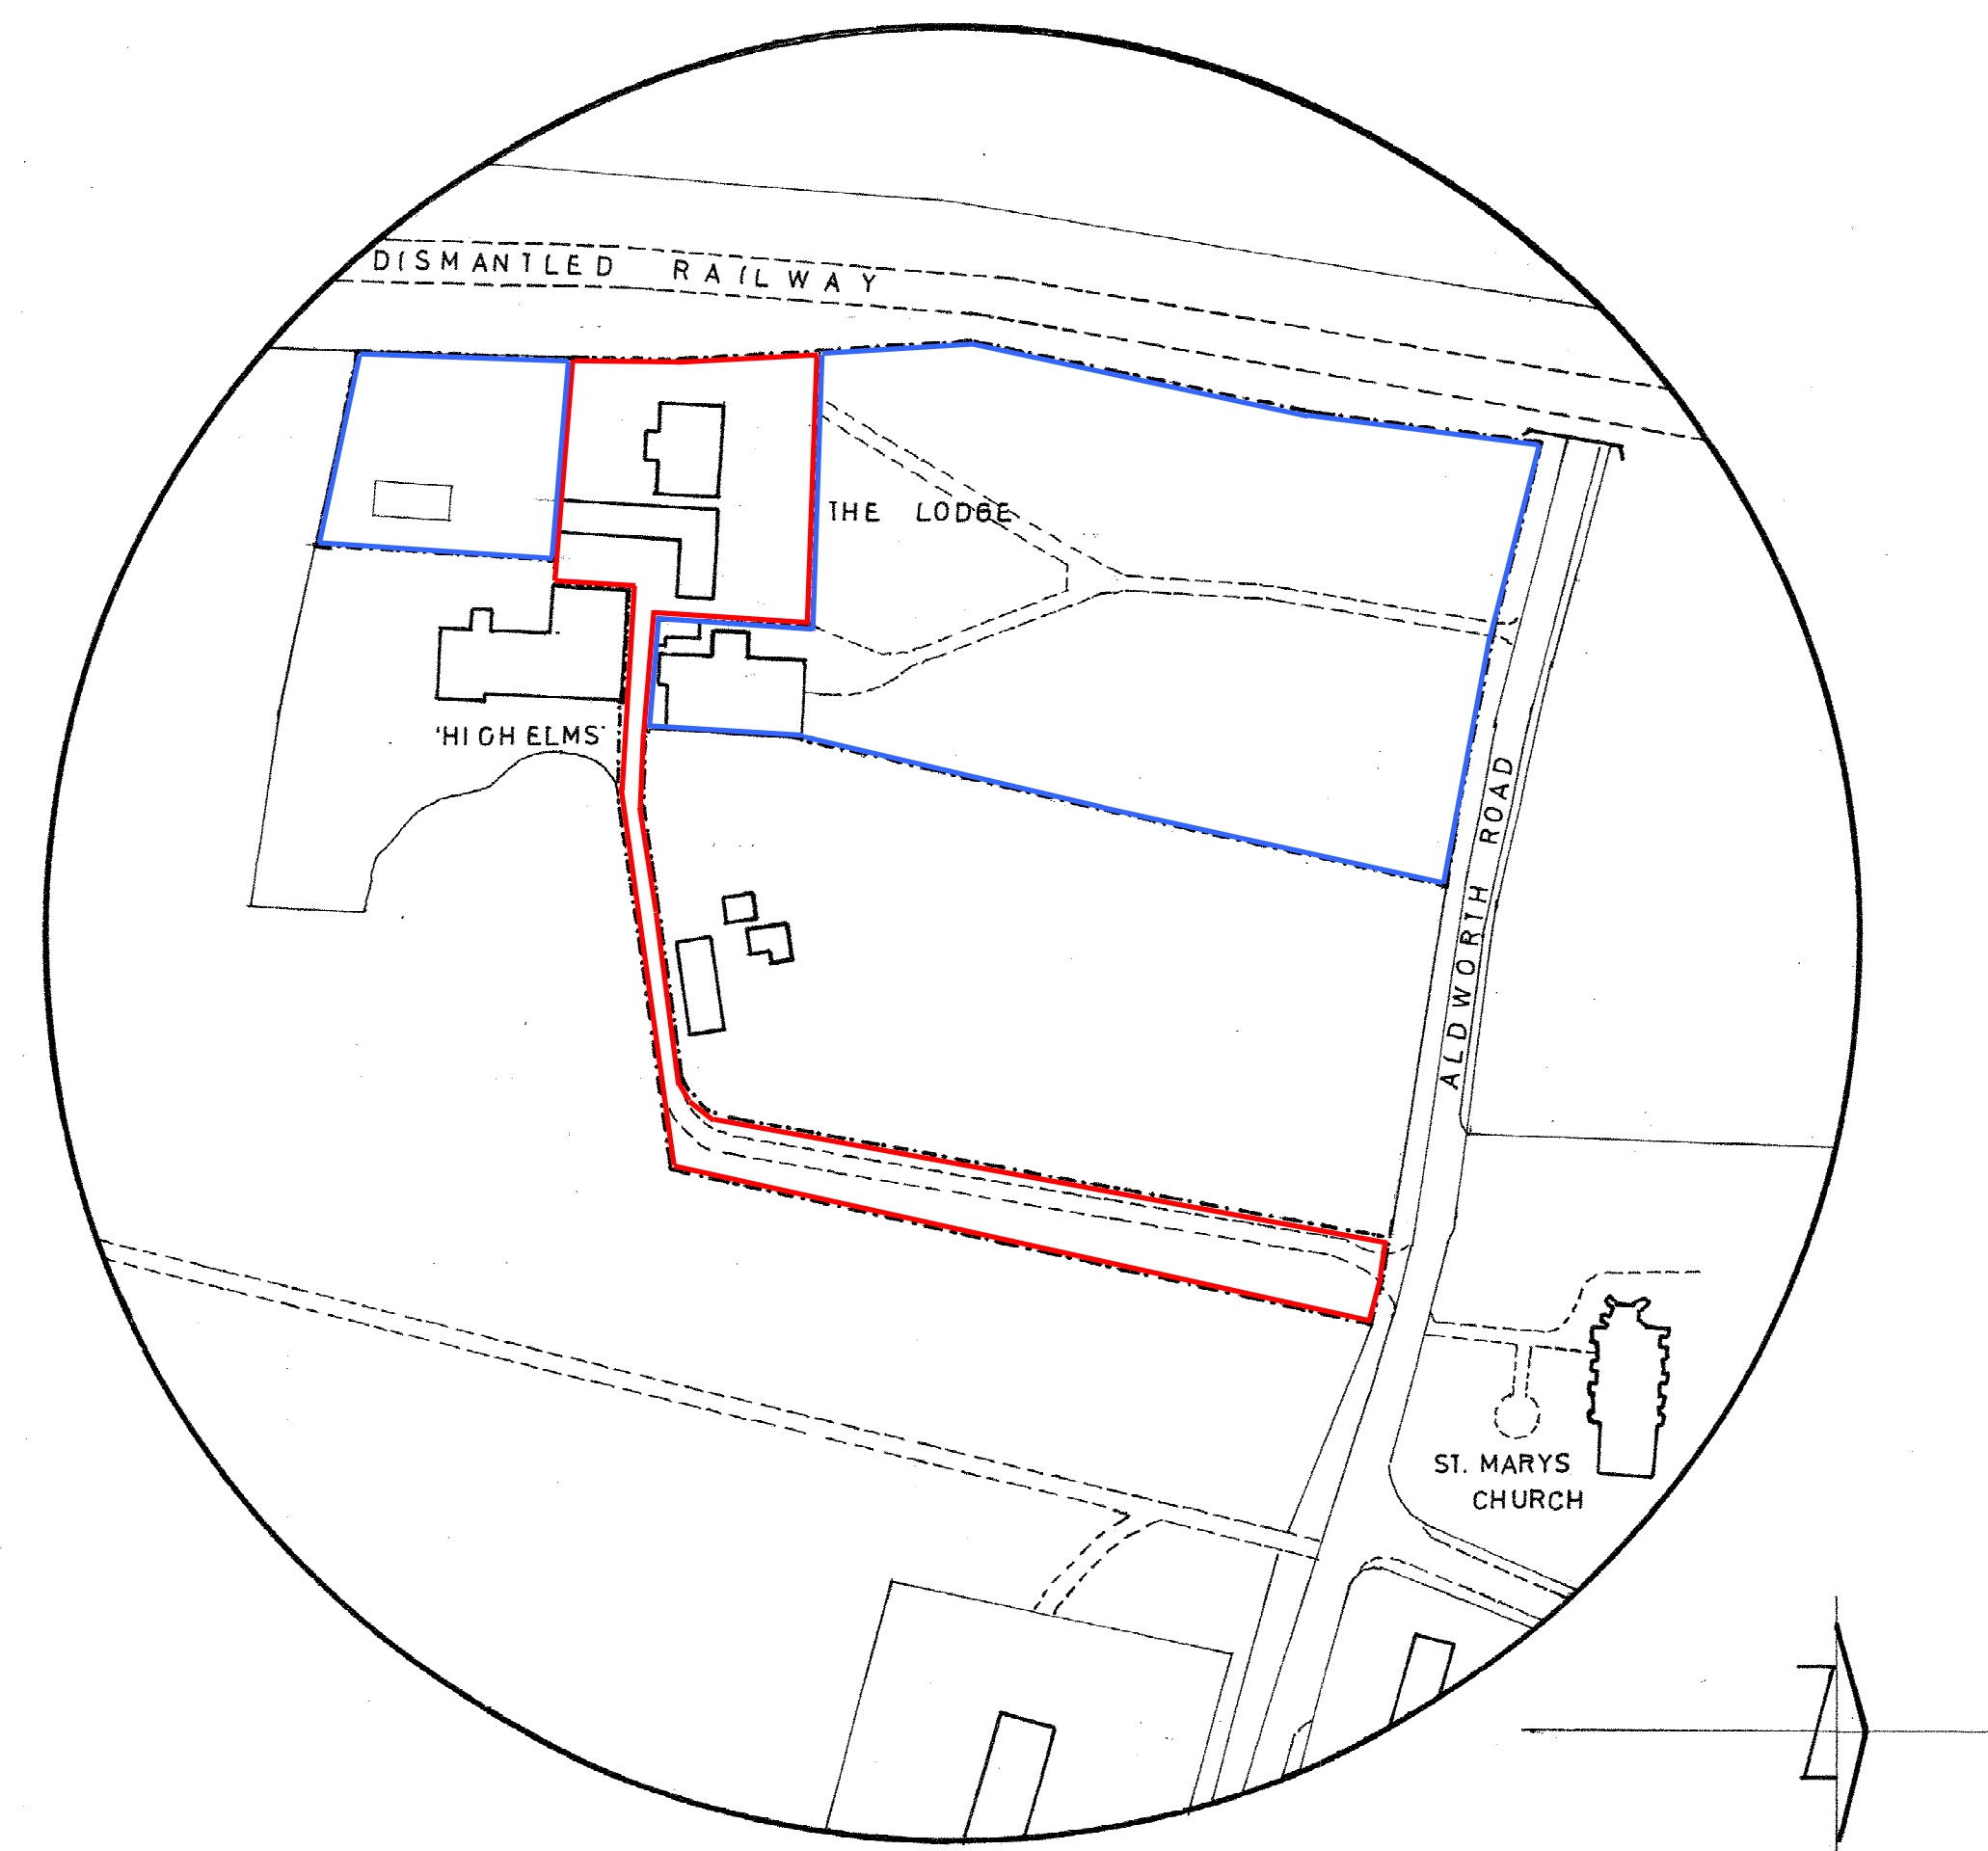

Location plan 1:1250

7106:2^c