



I:\Transport & Countryside\Projects\Highway Projects\A4 Newbury to Calcot Cycle Improvements\CAD\Contract Drawings\Section 2 - Thatcham to Theale\81621 - Phase 2 Consultation.dwg

EXISTING LAYOUT

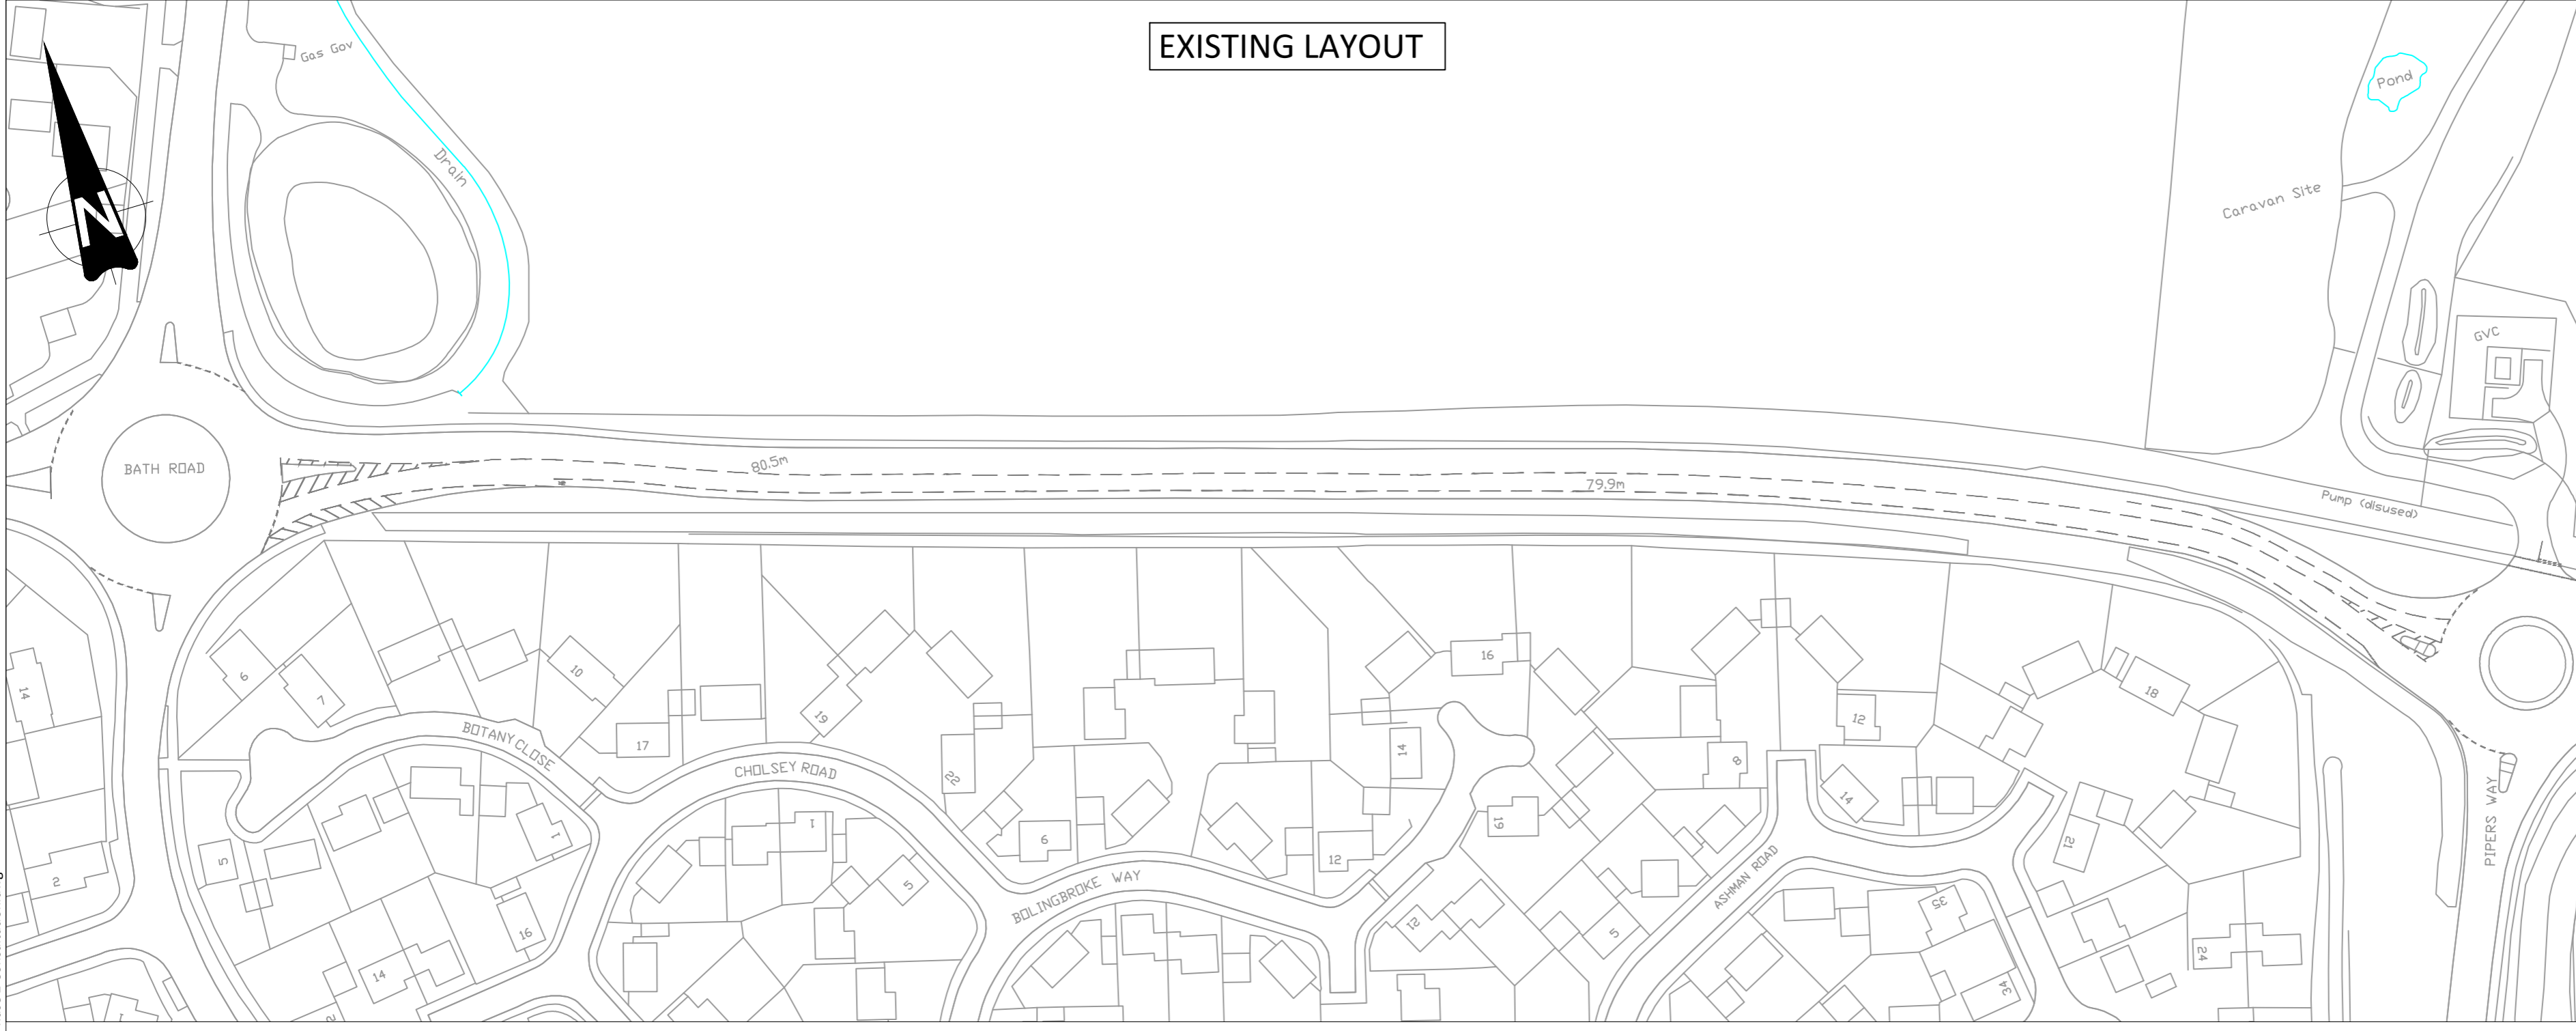

PROPOSED LAYOUT

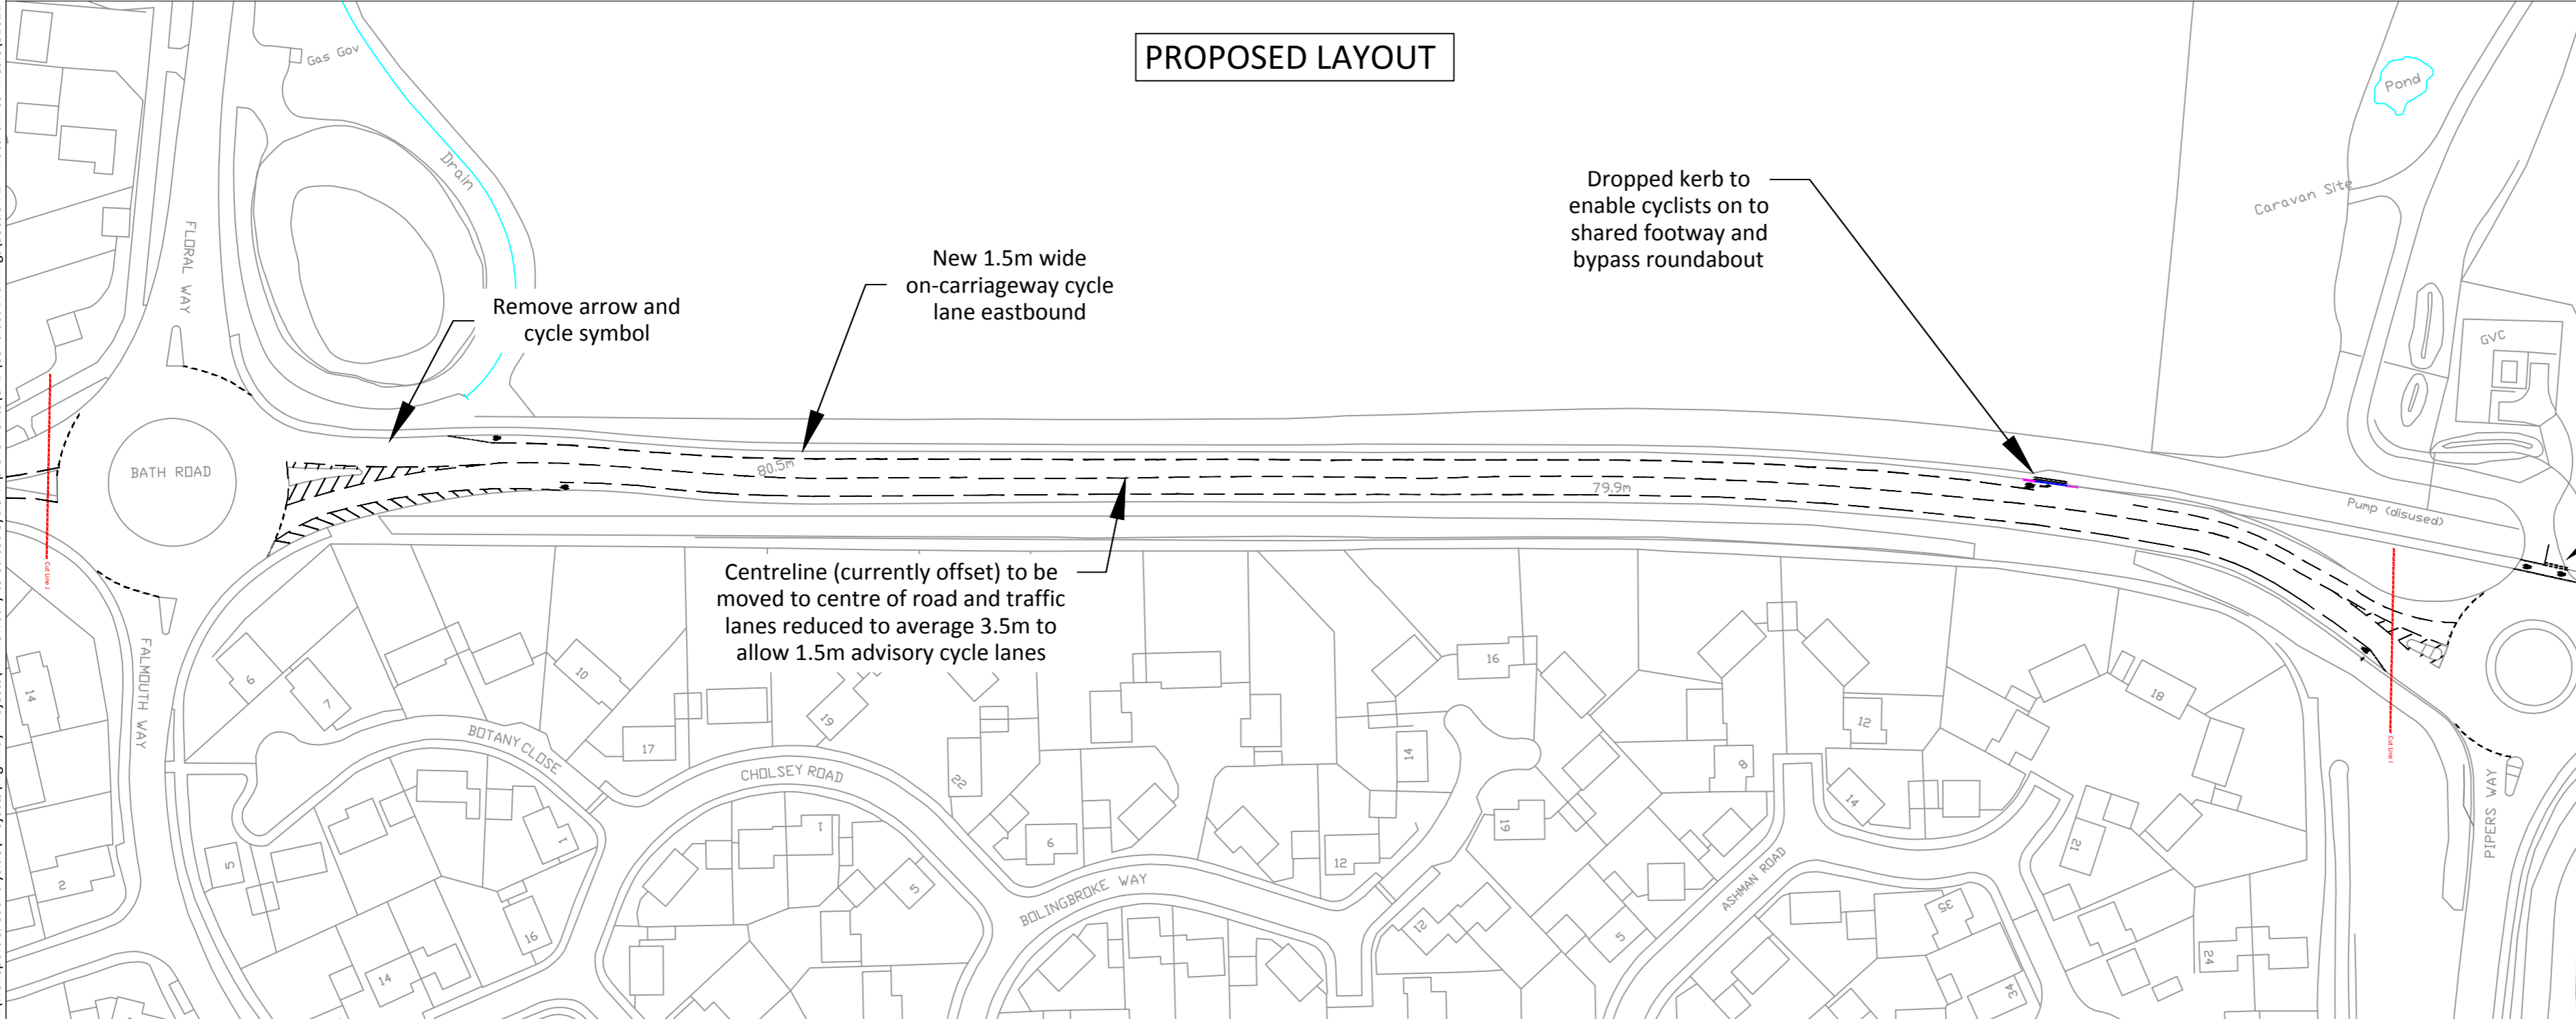

Remove arrow and cycle symbol

New 1.5m wide on-carriageway cycle lane eastbound

Dropped kerb to enable cyclists on to shared footway and bypass roundabout

Centreline (currently offset) to be moved to centre of road and traffic lanes reduced to average 3.5m to allow 1.5m advisory cycle lanes

- KEY**
- Dropped kerb
 - New kerbline
 - Footway widening

- NOTES**
- 1) All dimensions are shown in metres unless shown otherwise.
 - 2) This drawing shows a proposed option and is subject to change following the location, depth and height of existing utility services.
 - 3) WBC Standard Details must be adhered to at all times unless specified by the Overseeing Organisation.
 - 4) Prior to any excavations the contractor will establish the location of existing utility services.

B			
A			
REV	DESCRIPTION	DR	AU
Status			



Transport & Countryside | Council Offices
Market Street | Newbury | RG14 5LD

Project Title				
NCN422 Phase 2 Bath Road				
Drawing Title				
Floral Way Roundabout to Pipers Way Roundabout (Pg 11 of 13)				
Date	Drawn By	Checked By	Paper Size	Drawing Scale
01/04/18	JBK	NS	A2	1:1000
Drawing Number				Revision
81621-Consultation				