



WEST BERKSHIRE COUNCIL
 -3 JAN 2014
 PLANNING AND COUNTRYSIDE SERVICE

WEST BERKSHIRE COUNCIL
 13/0301
 -2 DEC 2013
 PLANNING AND COUNTRYSIDE SERVICE

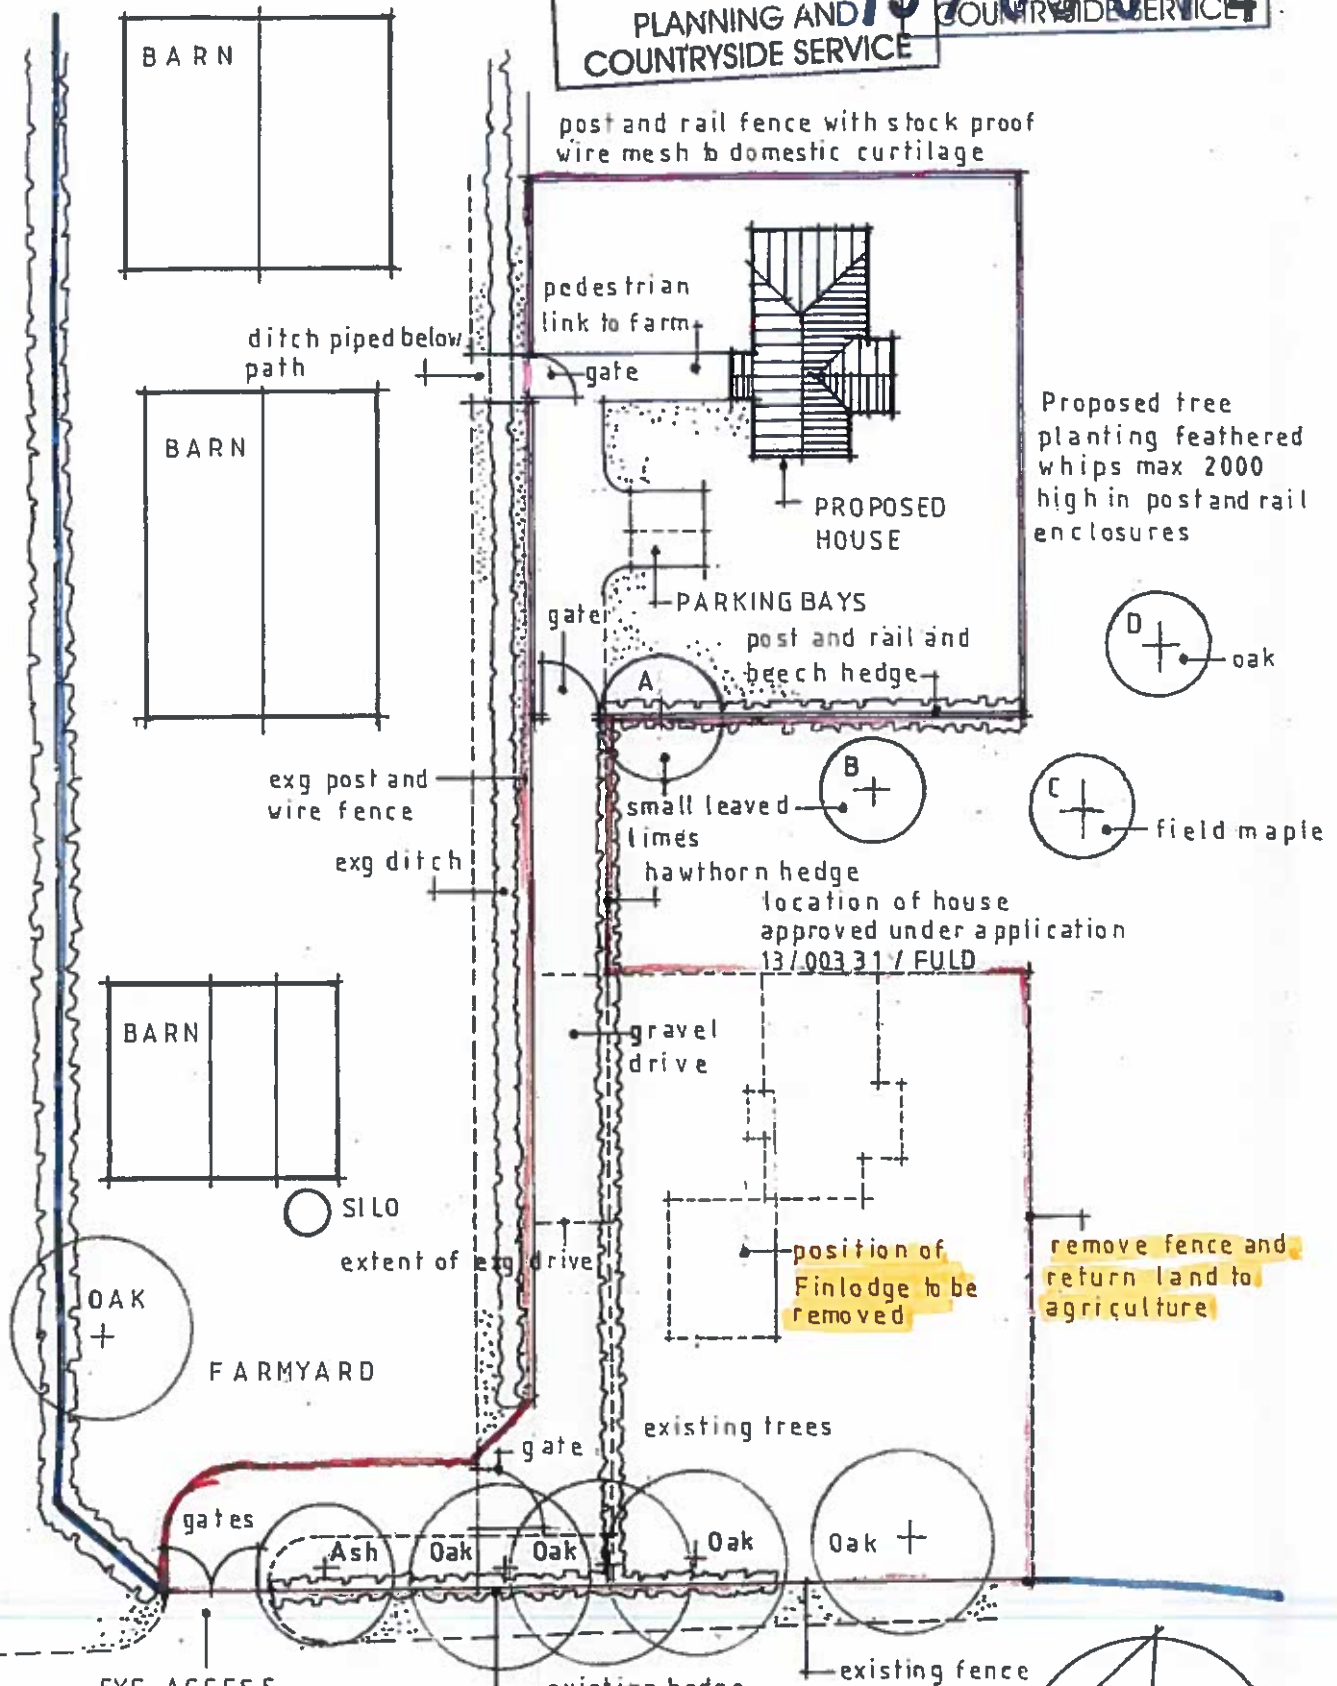

Proposed tree planting feathered whips max 2000 high in post and rail enclosures

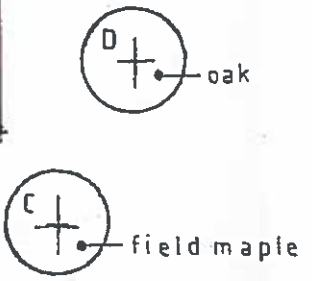

remove fence and return land to agriculture

BUSHNELLS GREEN FARM. CHAPEL ROW.
 Site layout.
 SCALE 1:500
 OCTOBER 2013
 DRG No. CS/JP2/07A

