

PLANNING DRAWING

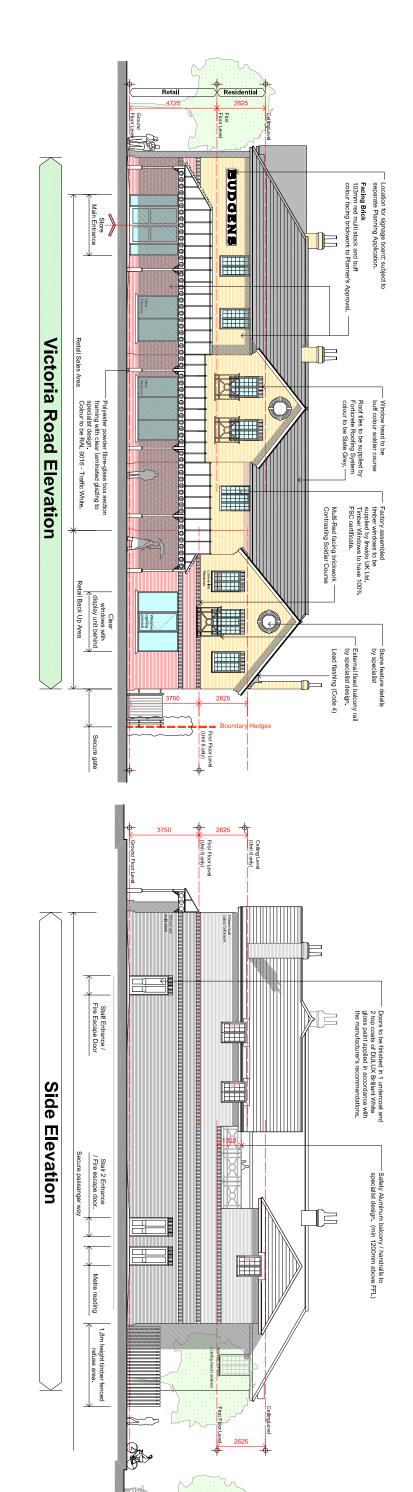

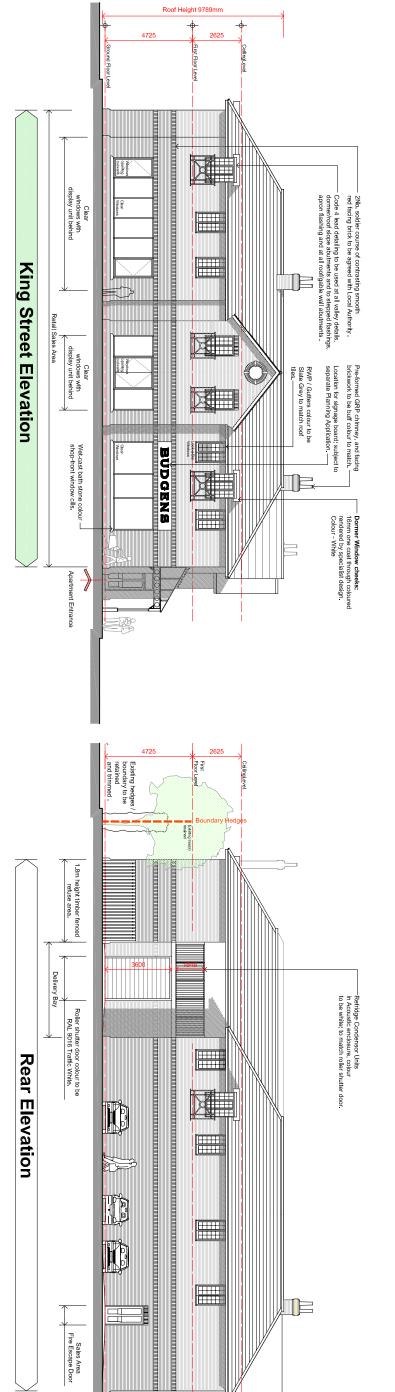

nicol thomas

| Drawn by/ checked by: NA /LC | Date: | Scale: | Drawing Number: (Job number) | Drawing title: | Job: | Client: |
|------------------------------|----------|----------|---------------------------------|---------------------|------------------------|-------------|
| NA /LC | May 2008 | 1:100@A1 | B3410 | PROPOSED ELEVATIONS | VICTORIA ROAD MORTIMER | Mr. C Mills |
| | | | 몬 | ELEVATI | ROAD MOR | |
| | | | 103 | S | RTIMER | |
| | | | Revision: | | | |

| Do not scale from this drawing. All dimensions must be checked and verified before preparing production drawings or commercing works. This drawing and its design is the copyright of Nicol Thomas Ltd and may not be reproduced in any form whatsoever without their prior express written consent. | Also at Oldham | Suite 108 1st Floor Fort Dunlop Fort Parkway Birmingham B24 9FD (Registered Office) t:01902 388222 f:01902 384080 e:birmingham@nicolfhomas.com | nicol thomas architects project managers construction cost consultants CDM co-ordinators Registered in England and Wales Rep No. 244659 Cuality Assured to BS EN ISO 8001:1994 Certificate Number GB 4723 |
|--|----------------|--|---|
| | | | Scale Bar [|
| | | | 1M |
| | | | 3M |
| | | | SM |
| | | | 10M |
| | | | |
| | | | |
| | | | |

Date

Details