



21000

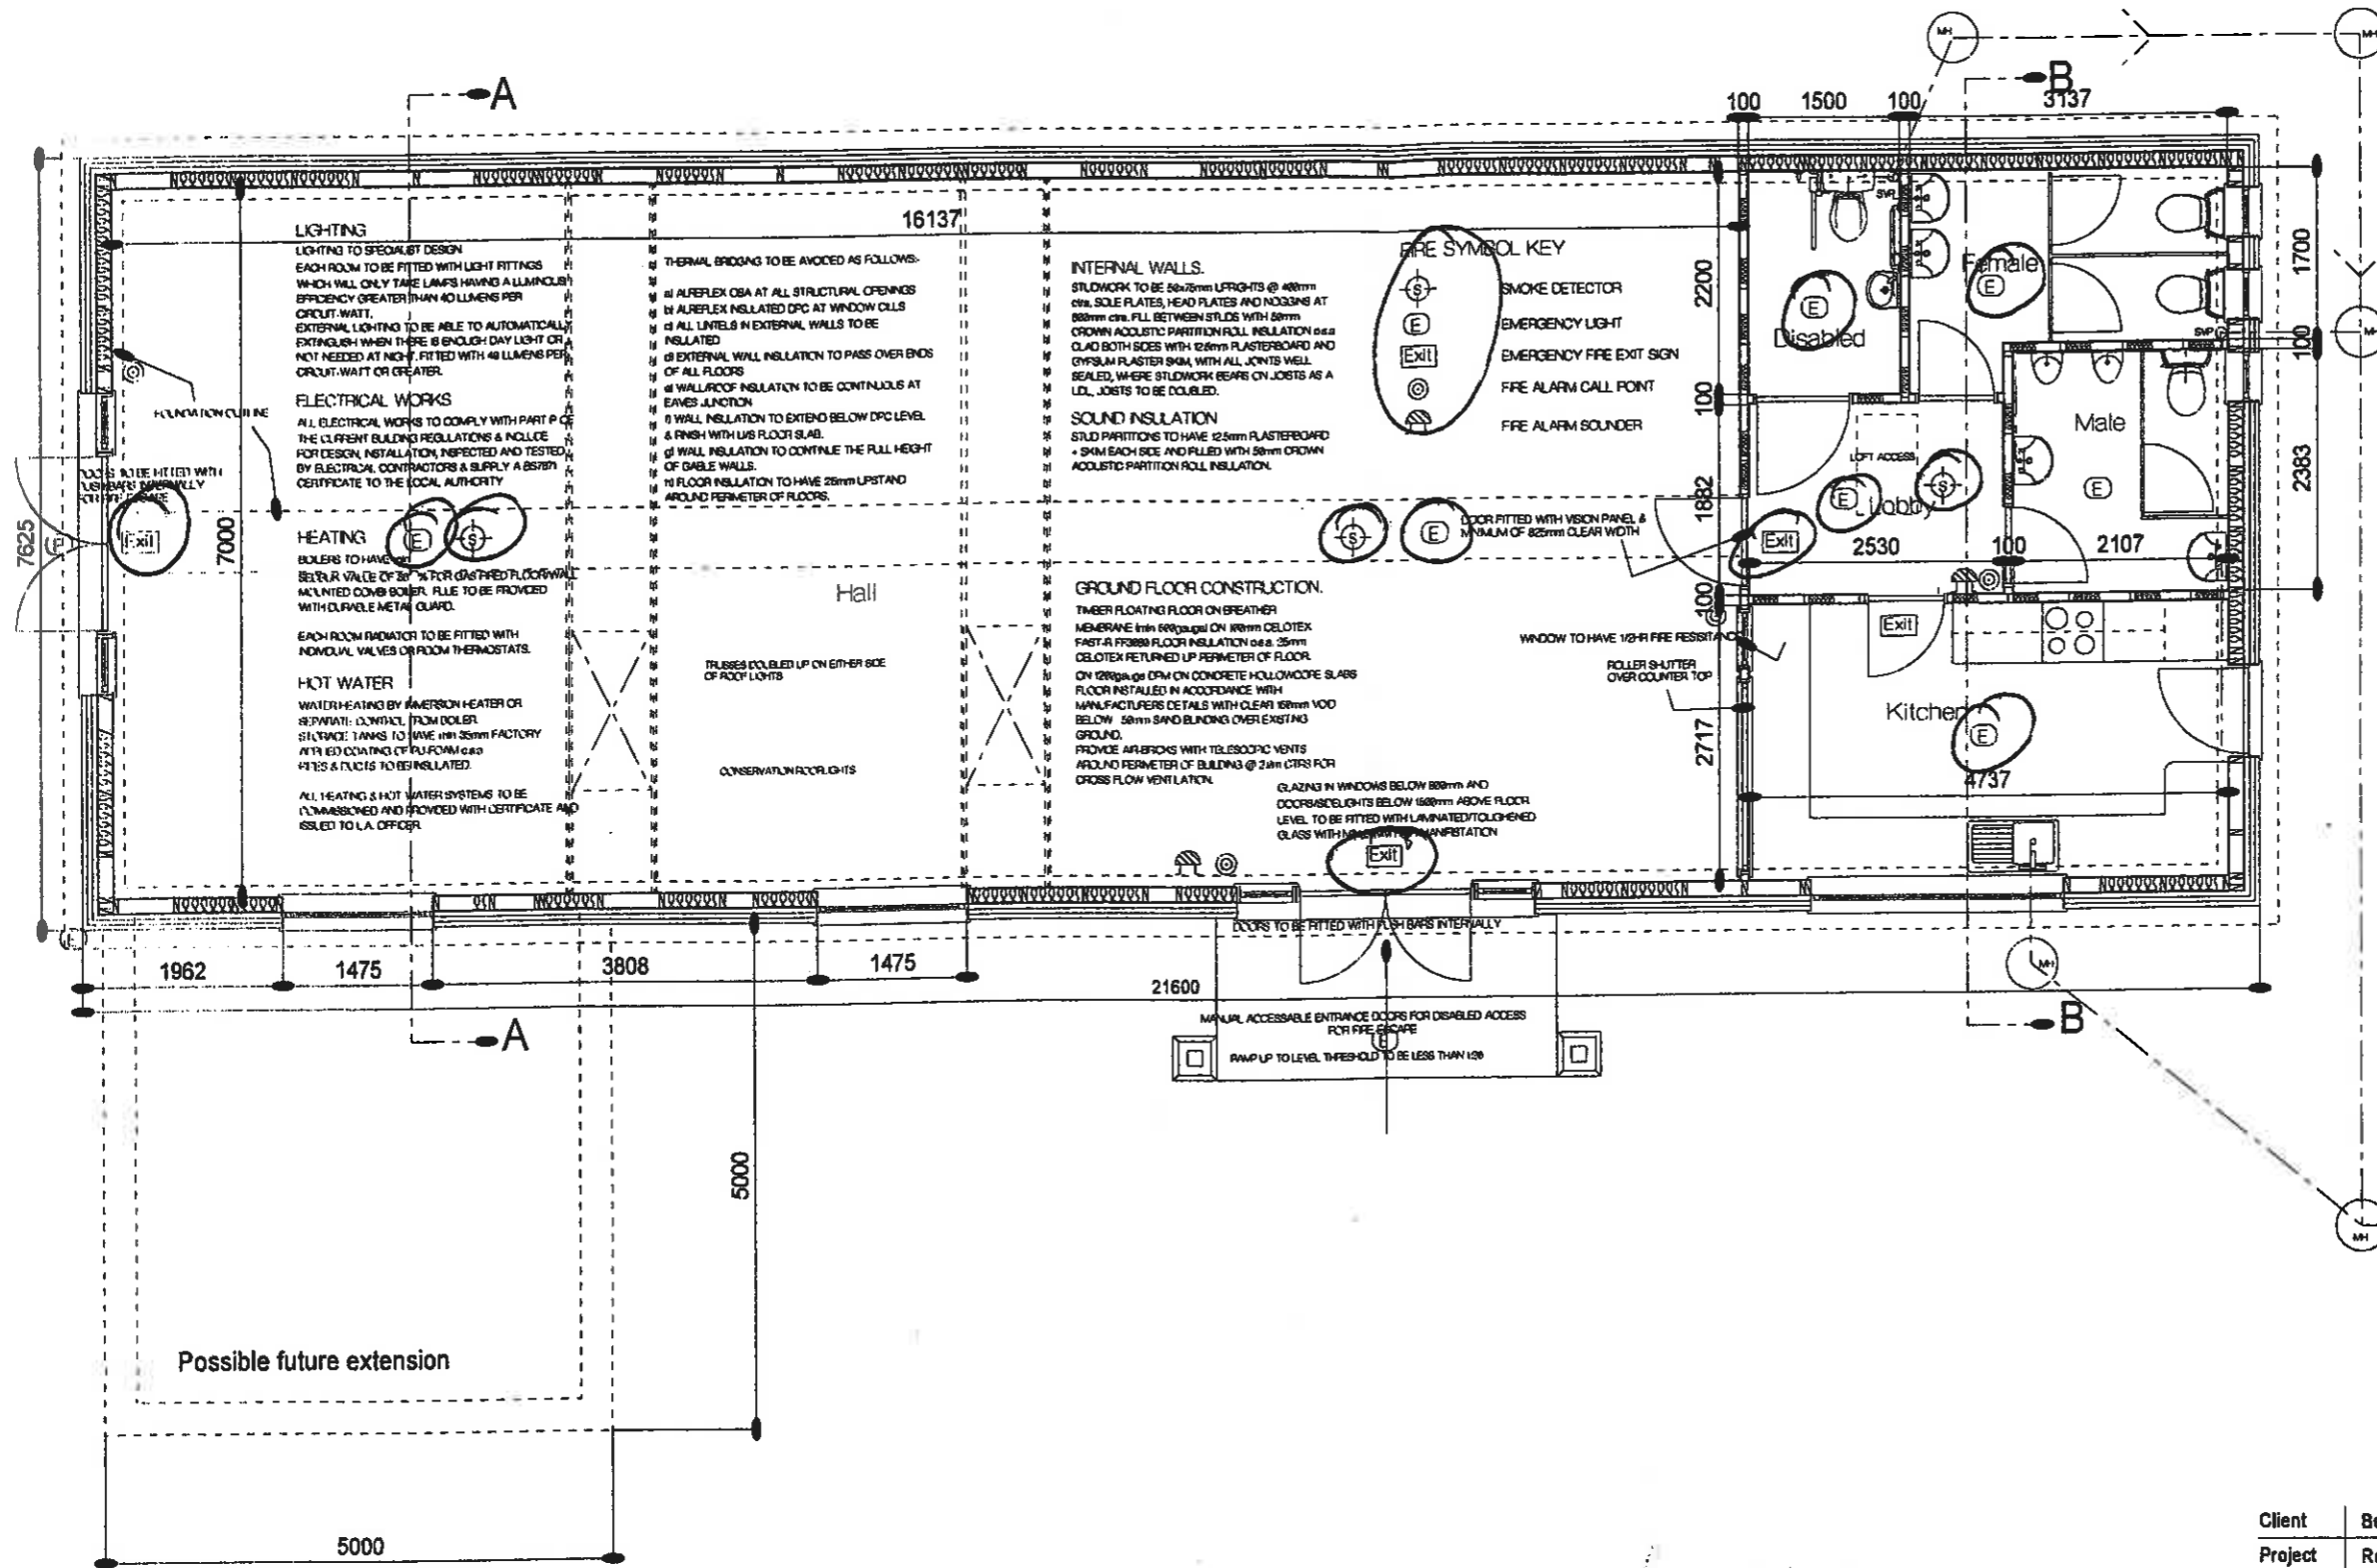

J G ROBERTSON
John G Robertson
BS(Inst) Arch Dip Arch
RIBA ARIAS
Chartered Architect

Telephone 01252-724056
Fax 01252-727071
18 Birch Grove, HOOK
Hampshire RG27 8RJ
john.g.robertson@bt.com

Client	Beech Hill Memorial Hall	Date	June '09
Project	Replacement Hall Beech Hill Berks.	Drawn	JGR
		Scale	1:50@A2
Title	Building Regulations Plan & section	Drwg. No	0906/01G

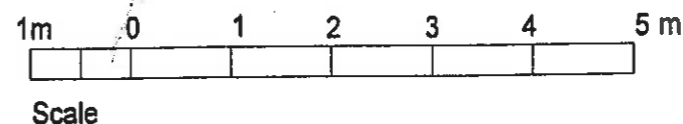

Beech Hill Memorial Hall