


20/02500/HOUSE

19 Paradise Way, Chapel Row, Reading RG7 6PA

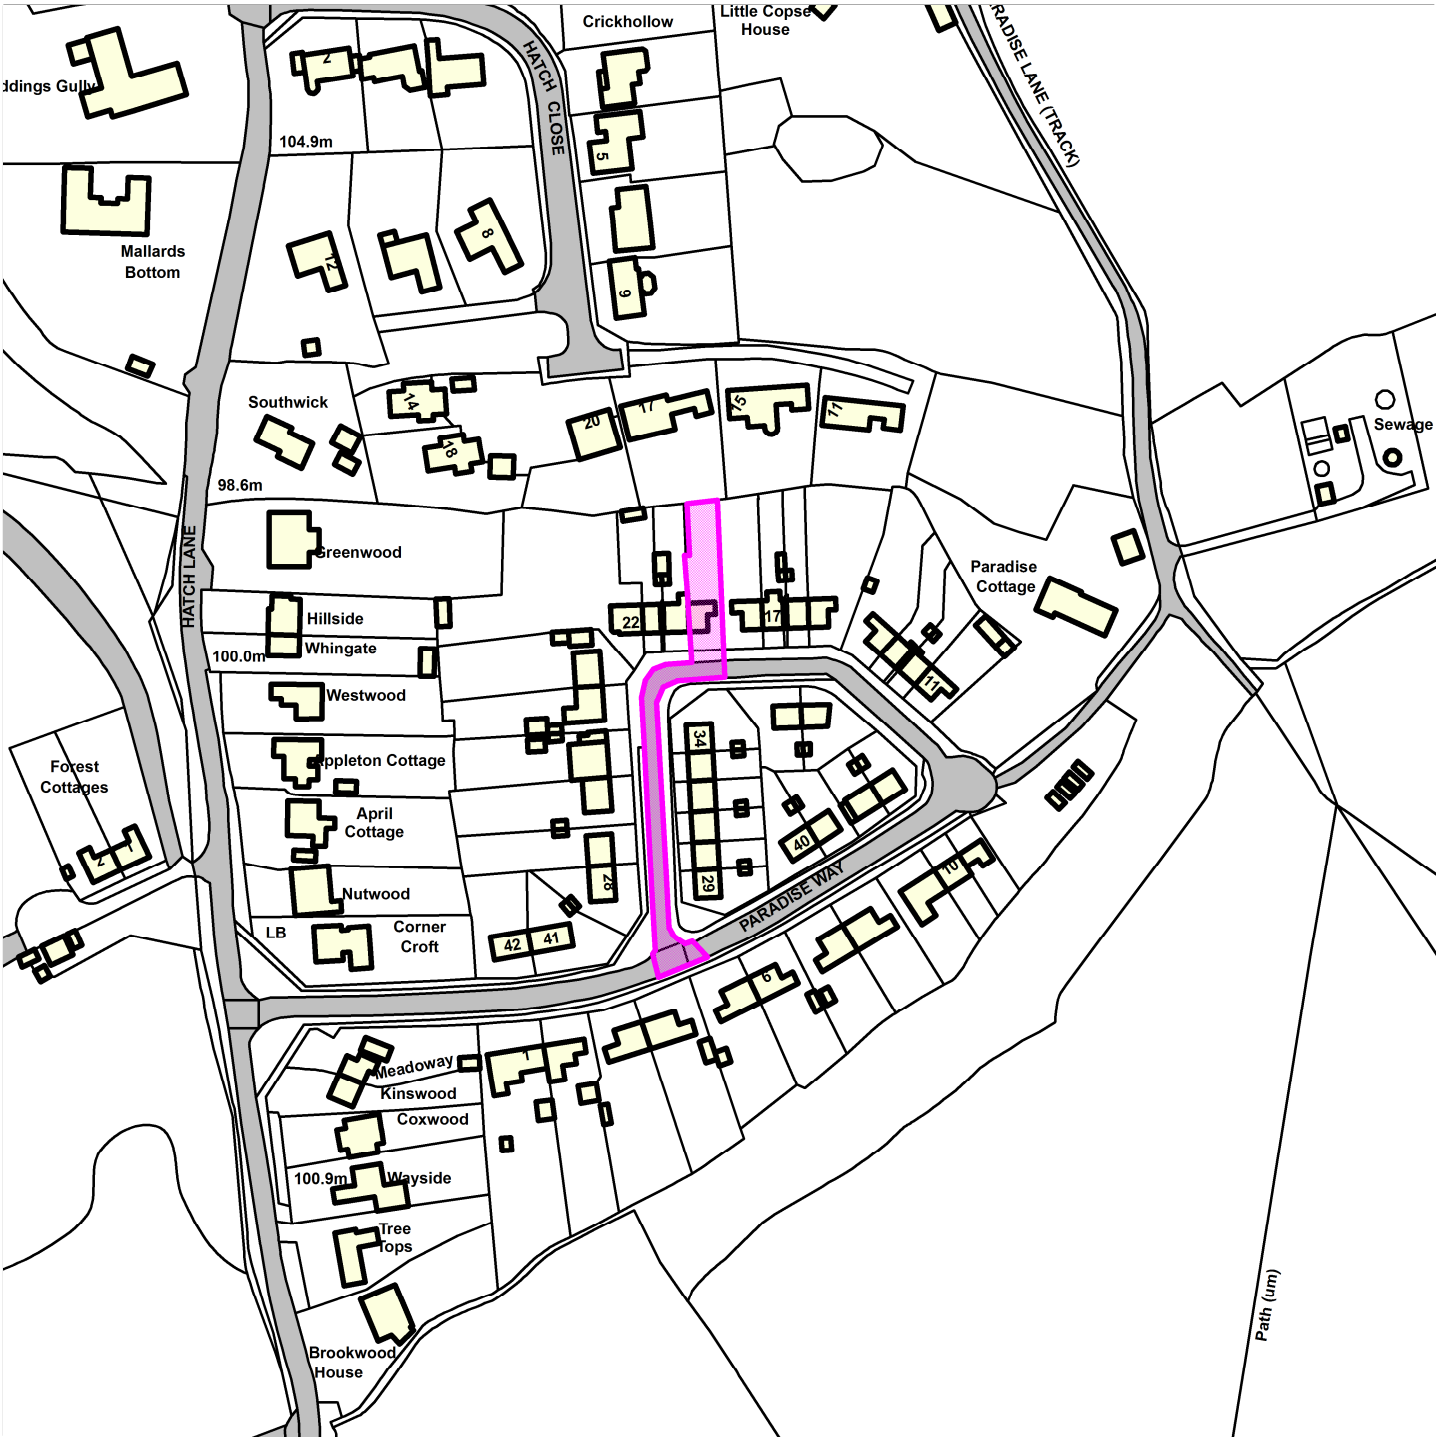


Map Centre Coordinates :

Scale : 1:2013

Reproduced from the Ordnance Survey map with the permission of the Controller of Her Majesty's Stationery Office © Crown Copyright 2003.

Unauthorised reproduction infringes Crown Copyright and may lead to prosecution or civil proceedings .

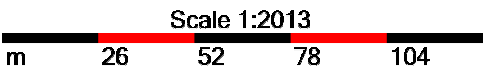

Organisation	West Berkshire Council
Department	
Comments	Not Set
Date	18 January 2021
SLA Number	0100024151