


05 / 01344

WEST BERKSHIRE DISTRICT
COUNCIL
24 JUN 2005
PLANNING AND TRANSPORT
STRATEGY

Plans/Drawings

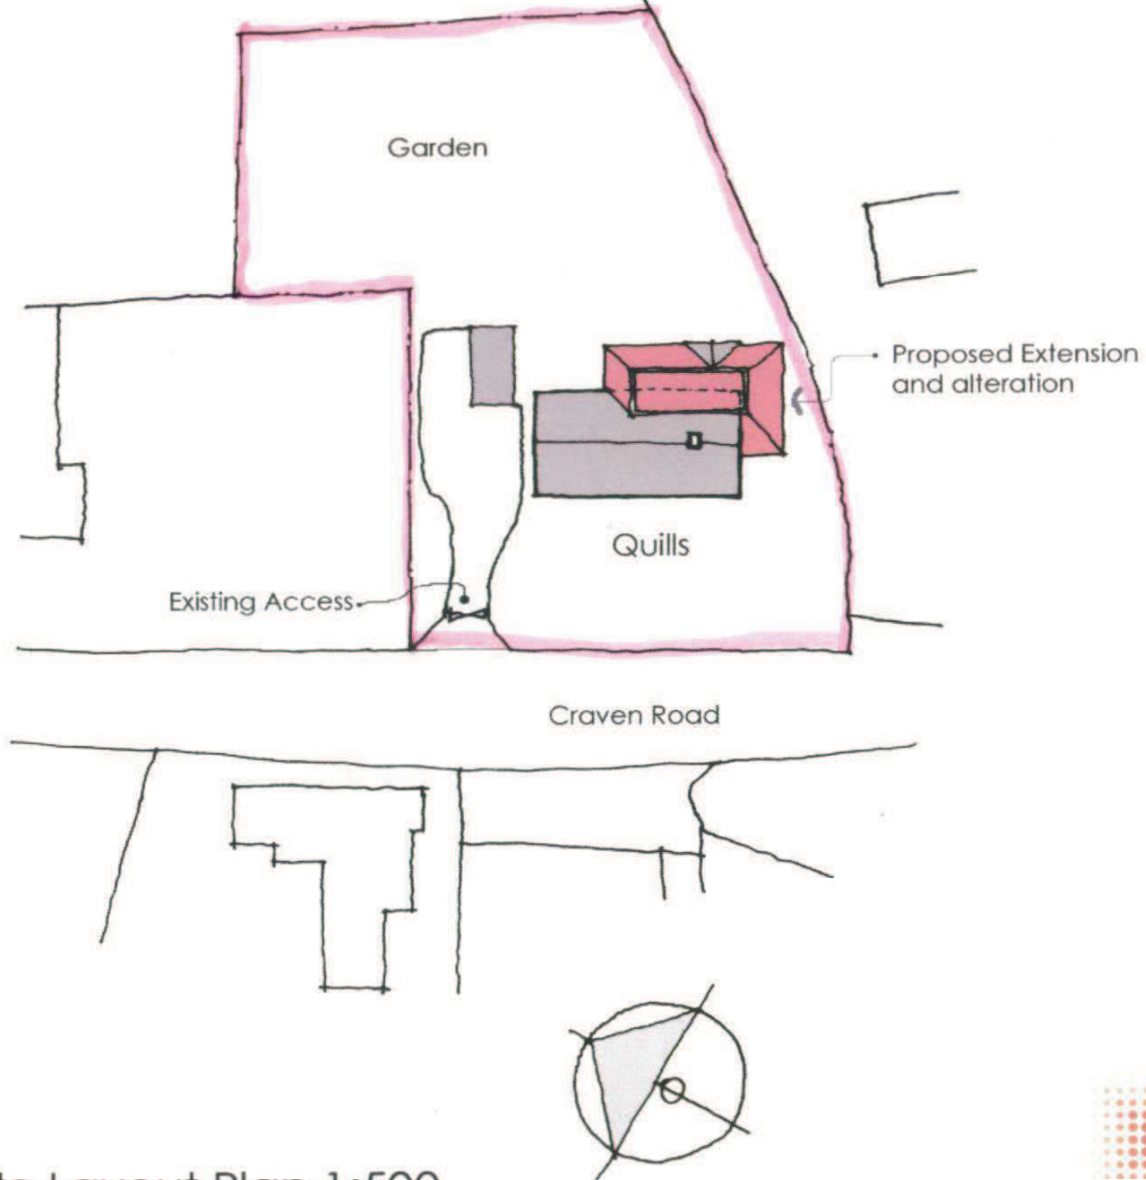

Site Layout Plan 1:500



COMPTONLACEY

CLIENT Mr and Mrs Brown

PROJECT Proposed extension and alteration, Quills, Craven Road Inkpen

DRAWING Site Layout Plan

PROJECT No. 3025 DRAWING No. DP102

SCALE 1:500 DATE 6.05 DRAWN LB