

Summary of Individual Executive Member Decision taken on 19 November 2009

Individual Decision No: ID1936
Portfolio Member: Councillor Graham Pask – Partnerships, “Cleaner Greener”, Safer Stronger Communities

Petition relating to Anti-Social Behaviour in Hill Close, Newbury

(Paragraph 1 – information relating to an individual)

(Paragraph 2 – information identifying an individual)

Resolved that the recommendations set out in the exempt report be approved.

Individual Decision No: ID1953
Portfolio Member: Councillor David Betts - Highways, Transport (Operational) and ICT

A4 / Sulhamstead Hill Junction Improvements

Resolved that the scheme detailed on Drawing No. 81450/3 (revised Appendix A) be implemented subject to further detailed design and minor amendments currently being discussed with the Local Ward Member.


Individual Decision No: ID1954
Portfolio Member: Councillor David Betts - Highways, Transport (Operational) and ICT

Proposed Regulation of Vehicular Traffic – Byway 22, Beedon

Resolved that authority be given to advertise the traffic regulation order, and to advertise for further restrictions in the future should the traffic regulation order prove unsuccessful.

These decisions are eligible to be ‘called-in’. However, if the decisions have not been ‘called-in’ by 5.00pm on 27 November 2009, then they will be implemented.

If you have any queries regarding this decision, please contact:
Moira Fraser, Democratic Services Manager on Ext 2045
e-mail: mfraser@westberks.gov.uk

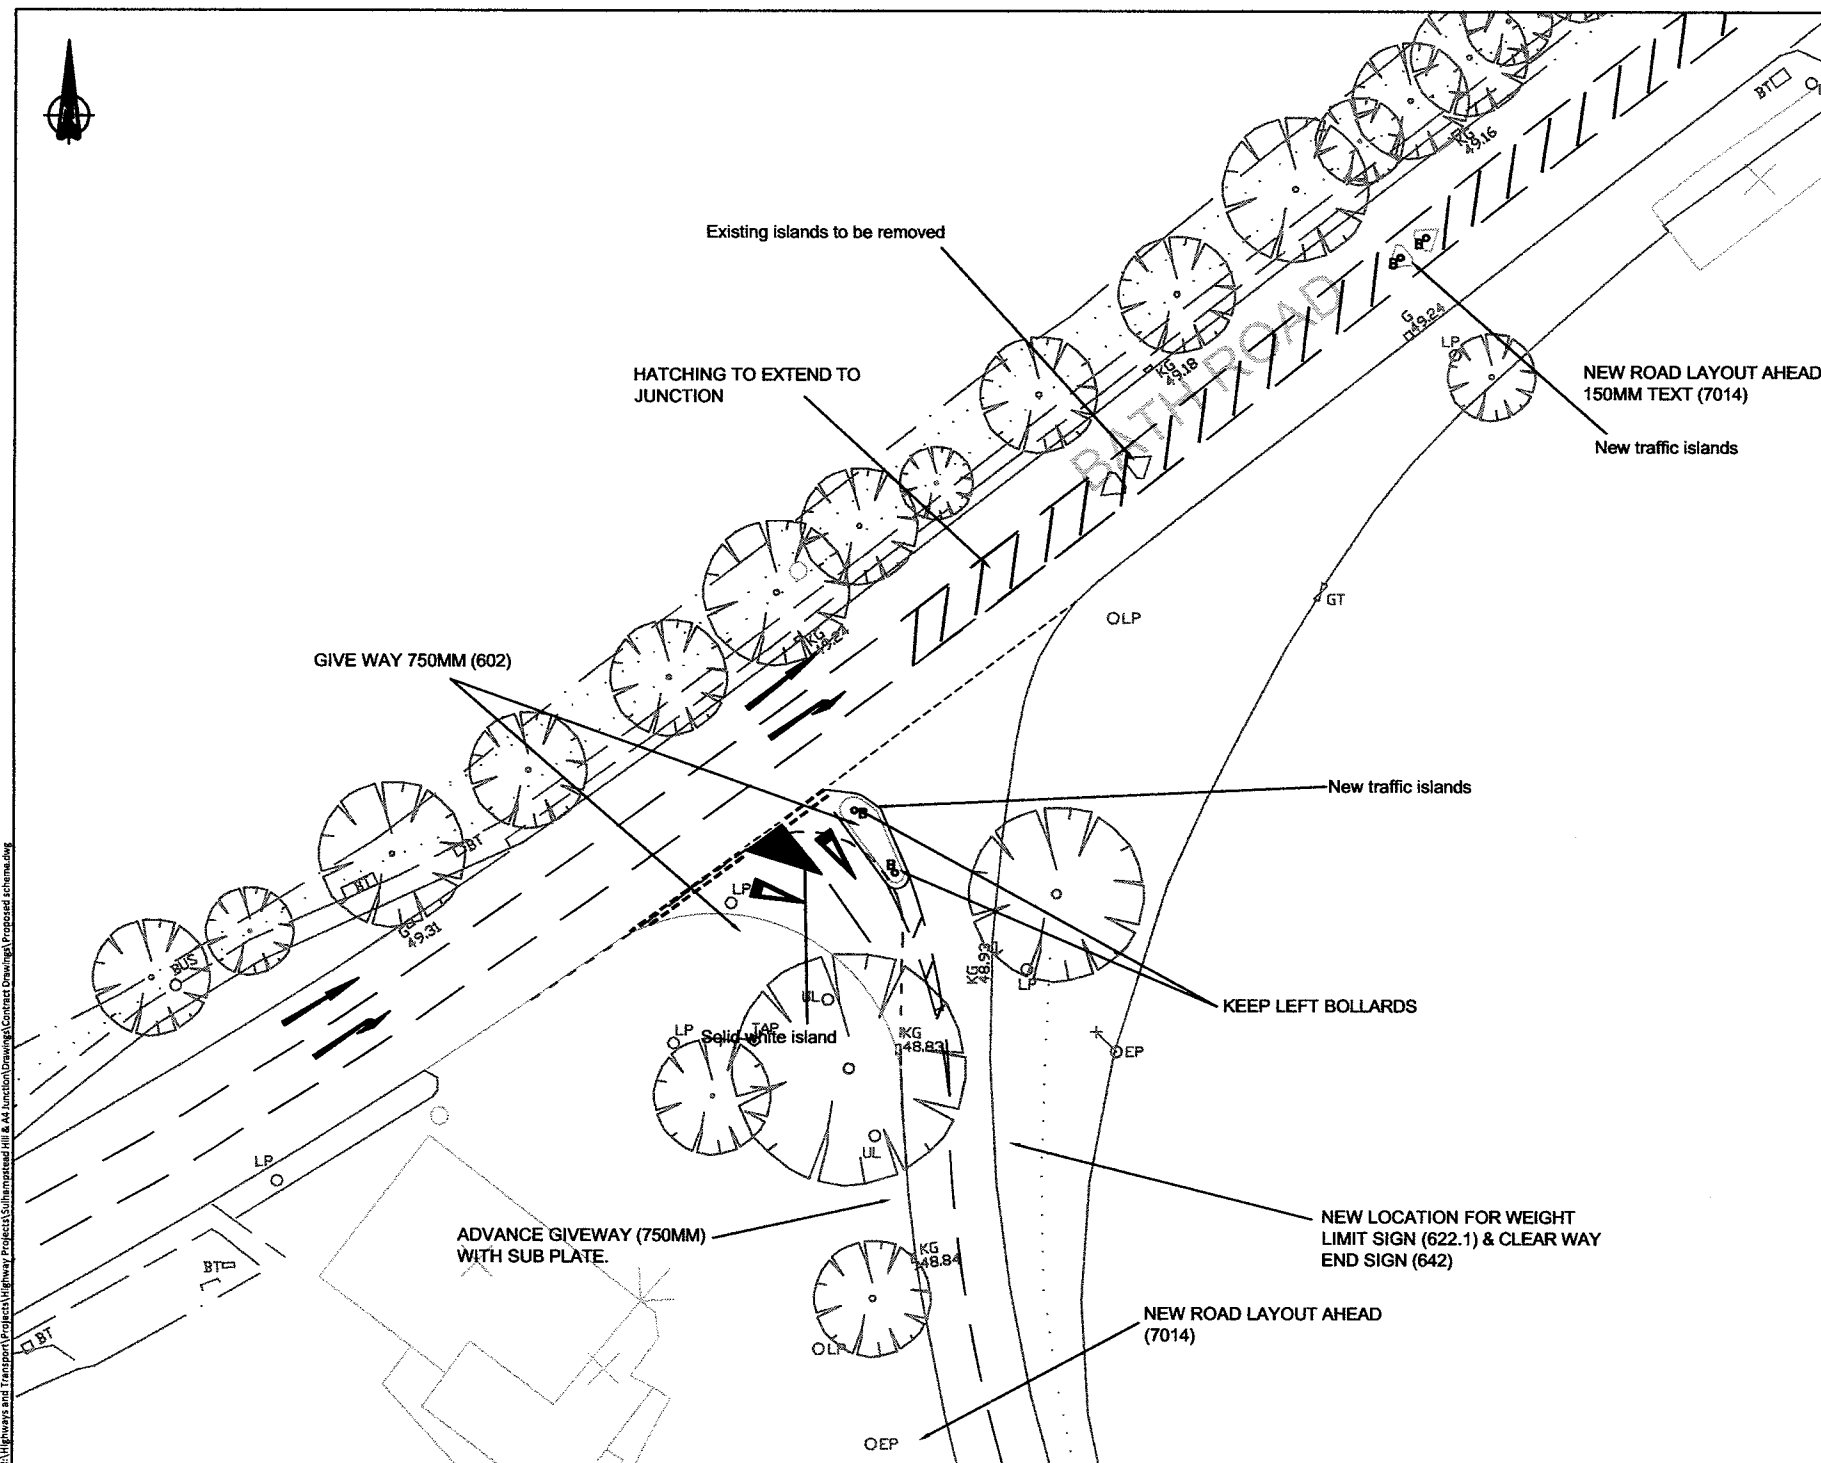

Notes

1. ADS Sign to be located 200m back from new junction arrangement
2. New VAS sign to be located 180m back from new junction arrangement (see attached sheet).

KEY

- Existing kerb line
- Proposed ne kerb line

A	Revised kerb line and removal of dip lane	PM	CS	17/11/09
REV	DESCRIPTION	DR	AU	REV DATE



Highways and Transport | Council Offices
Faraday Road | Newbury | RG14 2AF

Project Title
Sulhamstead Hill Junction Improvements

Drawing Title
Proposed Layout

Date	Drawn by	Checked by	Author
Aug2009	PM	CS	A
Drawing Number	Sheet No	Drawing Scale	
81450/3	A2	1:250	

I:\Highways and Transport\Projects\Highway Projects\Sulhamstead Hill & A4 Junction\Drawings\Contract Drawing\Proposed Layout\Proposed Layout.dwg