


Land at Junction Of Floral Way, Bath Road, Thatcham

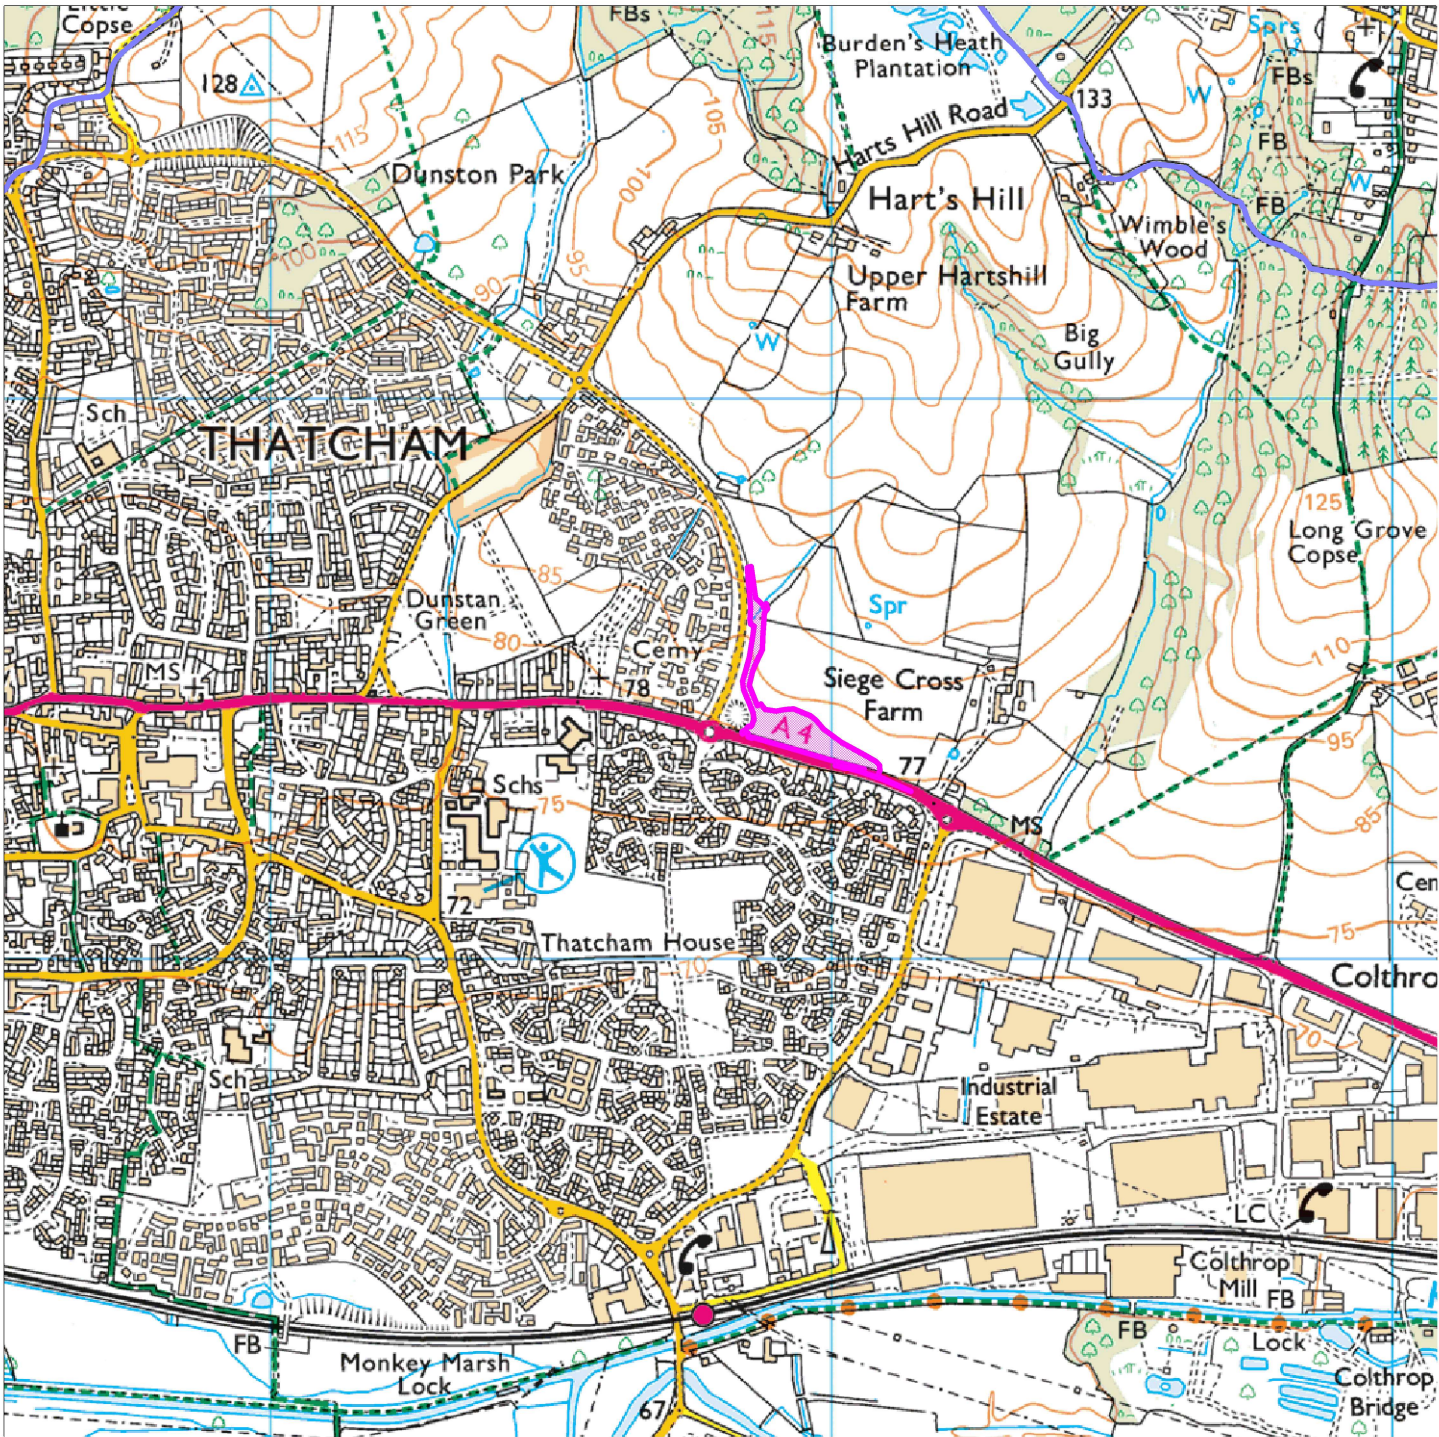

Map Centre Coordinates :

Scale : 1:13491

Reproduced from the Ordnance Survey map with the permission of the Controller of Her Majesty's Stationery Office © Crown Copyright 2003.

Unauthorised reproduction infringes Crown Copyright and may lead to prosecution or civil proceedings .

Organisation	West Berkshire Council
Department	
Comments	Not Set
Date	19 May 2022
SLA Number	0100024151

