




DC
JUL. 23

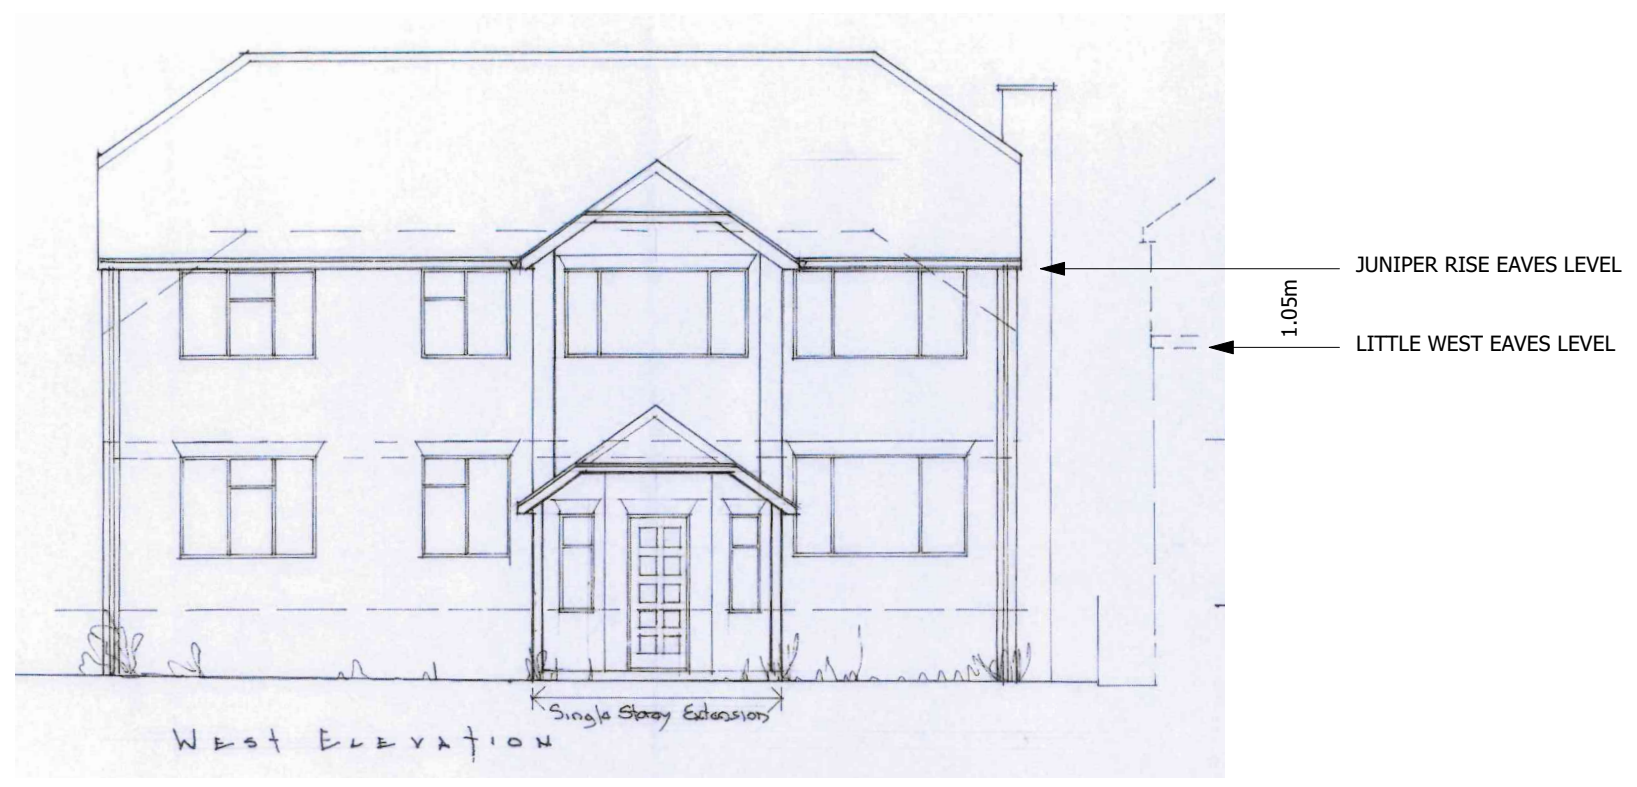

APPLICATION DRAWING - WEST ELEVATION
SHOWING EAVES AND HIP OF LITTLE WEST

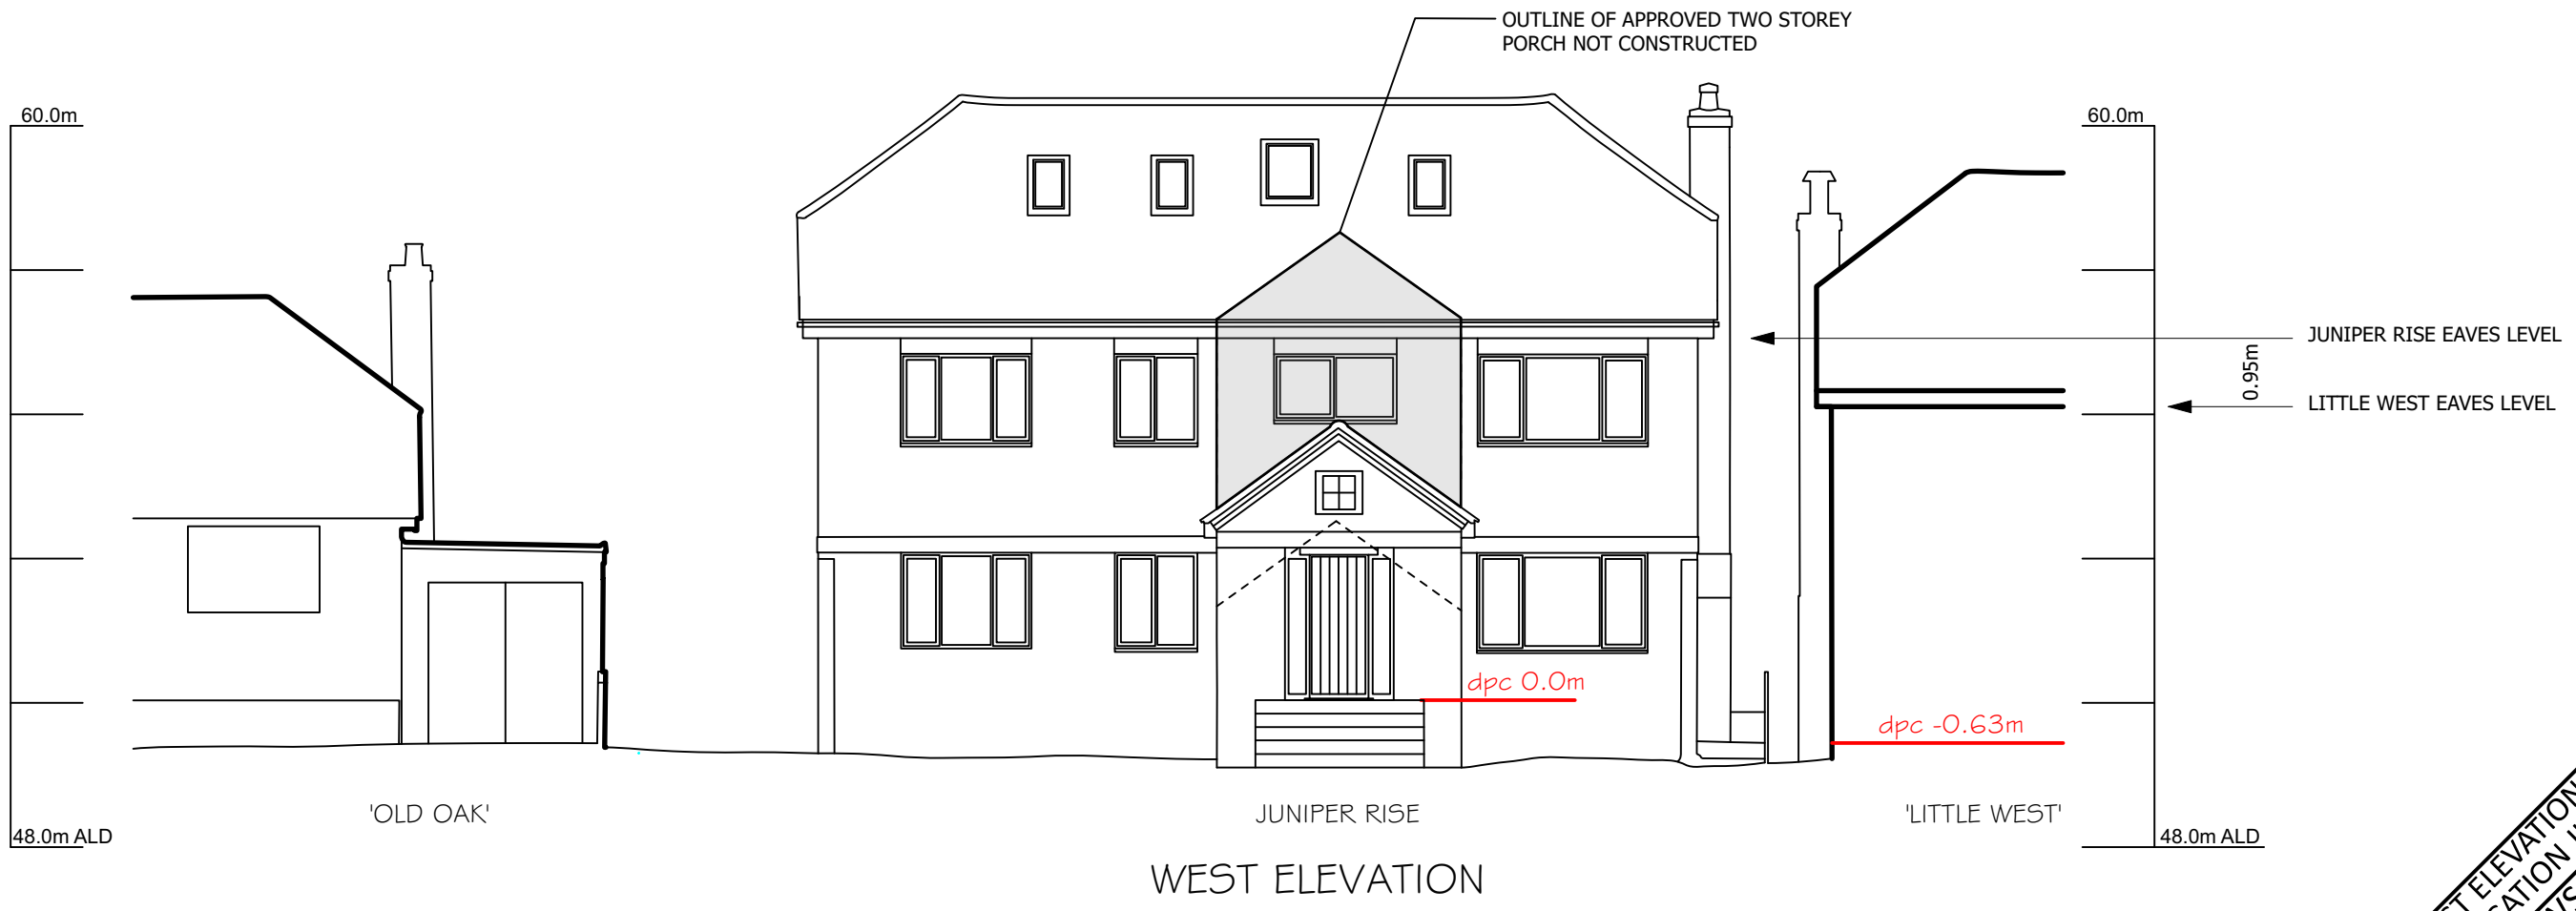

PROJECT
JUNIPER RISE, ASHMORE GREEN

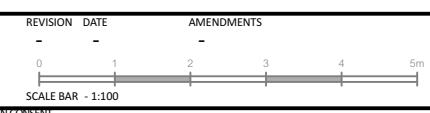

ALL FIGURED DIMENSIONS ARE TO BE TAKEN IN PREFERENCE TO SCALED DIMENSIONS AND ANY INACCURACIES ARE TO BE REPORTED TO THE ARCHITECT. DIMENSIONS TO BE CHECKED ON SITE BEFORE ANY WORK IS PUT IN HAND OR PREFABRICATED. COPYRIGHT OF THIS DRAWING IS RETAINED BY THE ARCHITECT AND IT MUST NOT BE REPRODUCED WITHOUT THEIR WRITTEN CONSENT.

WEST ELEVATION, SURVEY & APPLICATION JUNIPER RISE & LITTLE WEST
MATHEWSON WATERS ARCHITECTS
 1:100 @ A3
 enquires@mw-architects.co.uk
 www.mw-architects.co.uk
 01888 73131
 Crowle Road · Lambourn
 Berkshire · RG17 8NR
 RIBA #
 Chartered Practitioner
 © MATHEWSON WATERS ARCHITECTS LLP
22101 105