


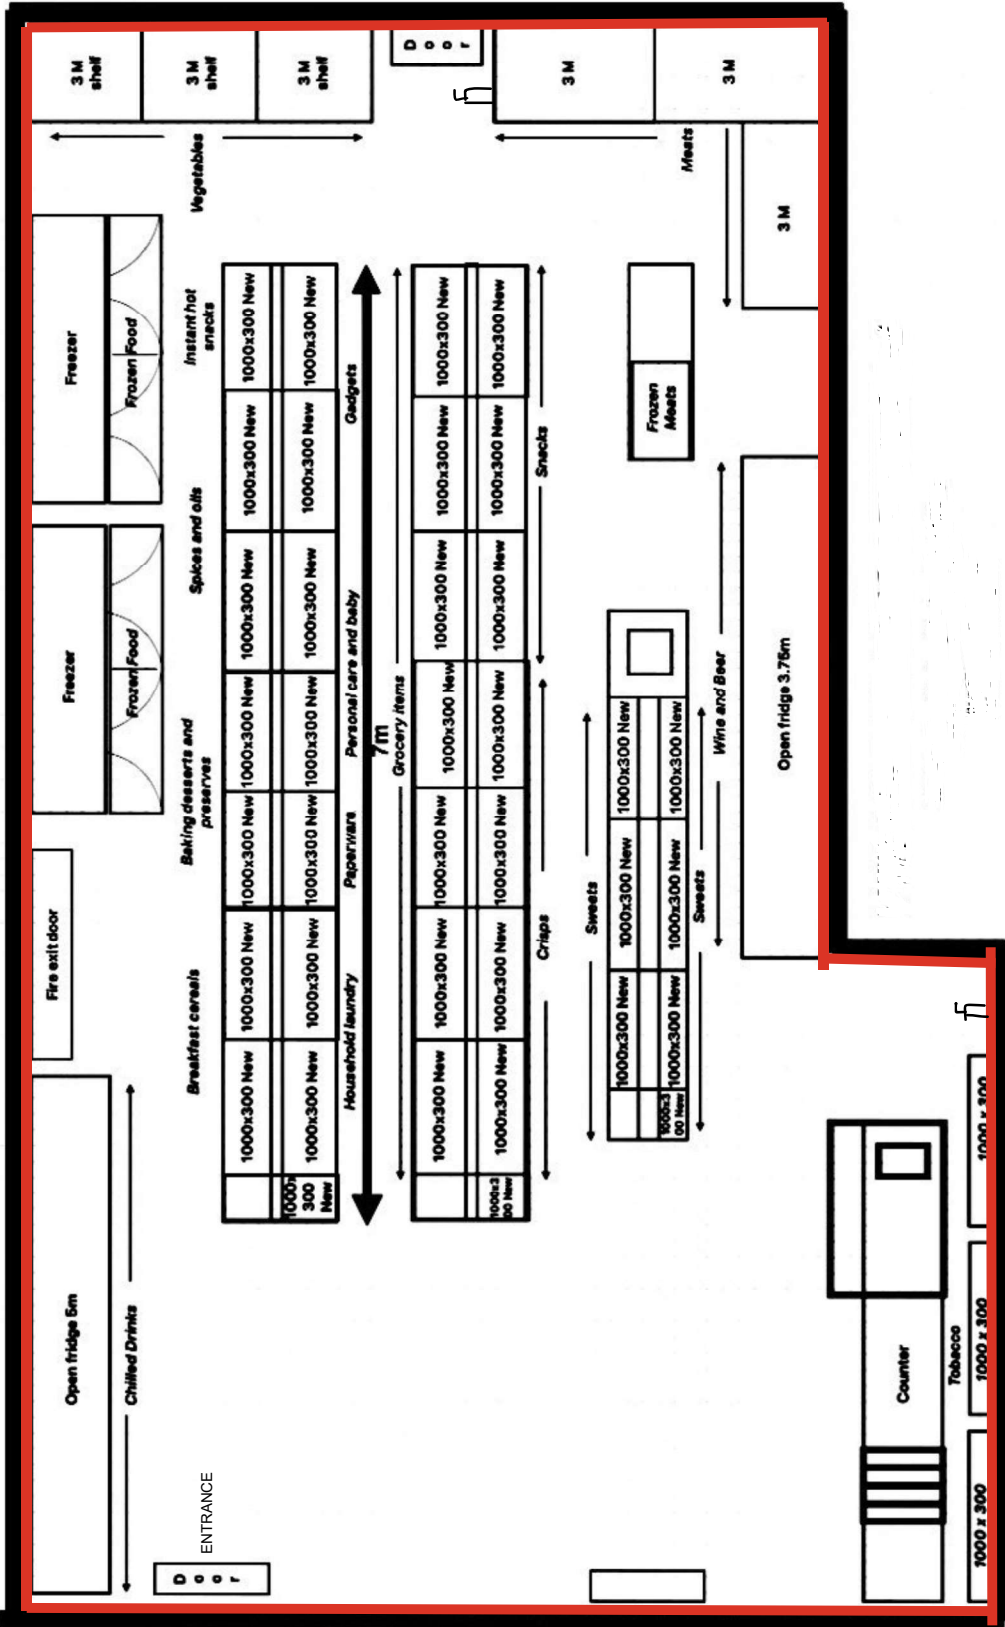

Category	800 SQFT	ACTUAL SPACE 800 sq ft
Chilled Fresh	4 Bays	3 Bays
Ambient Fresh	4 Bays	5 Bays
Refresh & Deli	5 Units	3 Units
Soft Drinks	4 Bays	4 Bays
Frozen	5 Doors	5 Doors
Confectionery	5 Bays	7 Bays
Crisps & Snacks	4 Bays	4 Bays
Grocery	4 Bays	6 Bays
Grocery Non Food	4 Bays	5 Bays
BWS	7 Bays	8 Bays
Value	2 Bays	2 Bays
Kiosk / Vape	3 Bays 1 Units	3 Bays 1 Units
Total	52	56

Refrigeration Guide	ACTUAL SPACE
Dairy Provisions 4 Bays	3 Bays
Soft Drinks 3 Bays	3 Bays
BWS 6 Bays	6 Bays
Freezer 5 Door	5 Doors

Drawing Type	Proposed
Store Type	Standard
Building Size	sq/ft
Drawn By	Roger Squire
Scale @ A2	1:128.366
Date	28.10.2024
Revision	A
Signed Off	No

FIRE EXTINGUISHERS

LICENSABLE AREA