


13/02236/OUTD

Brook Lawn, Bath Road, Woolhampton RG7 5RE

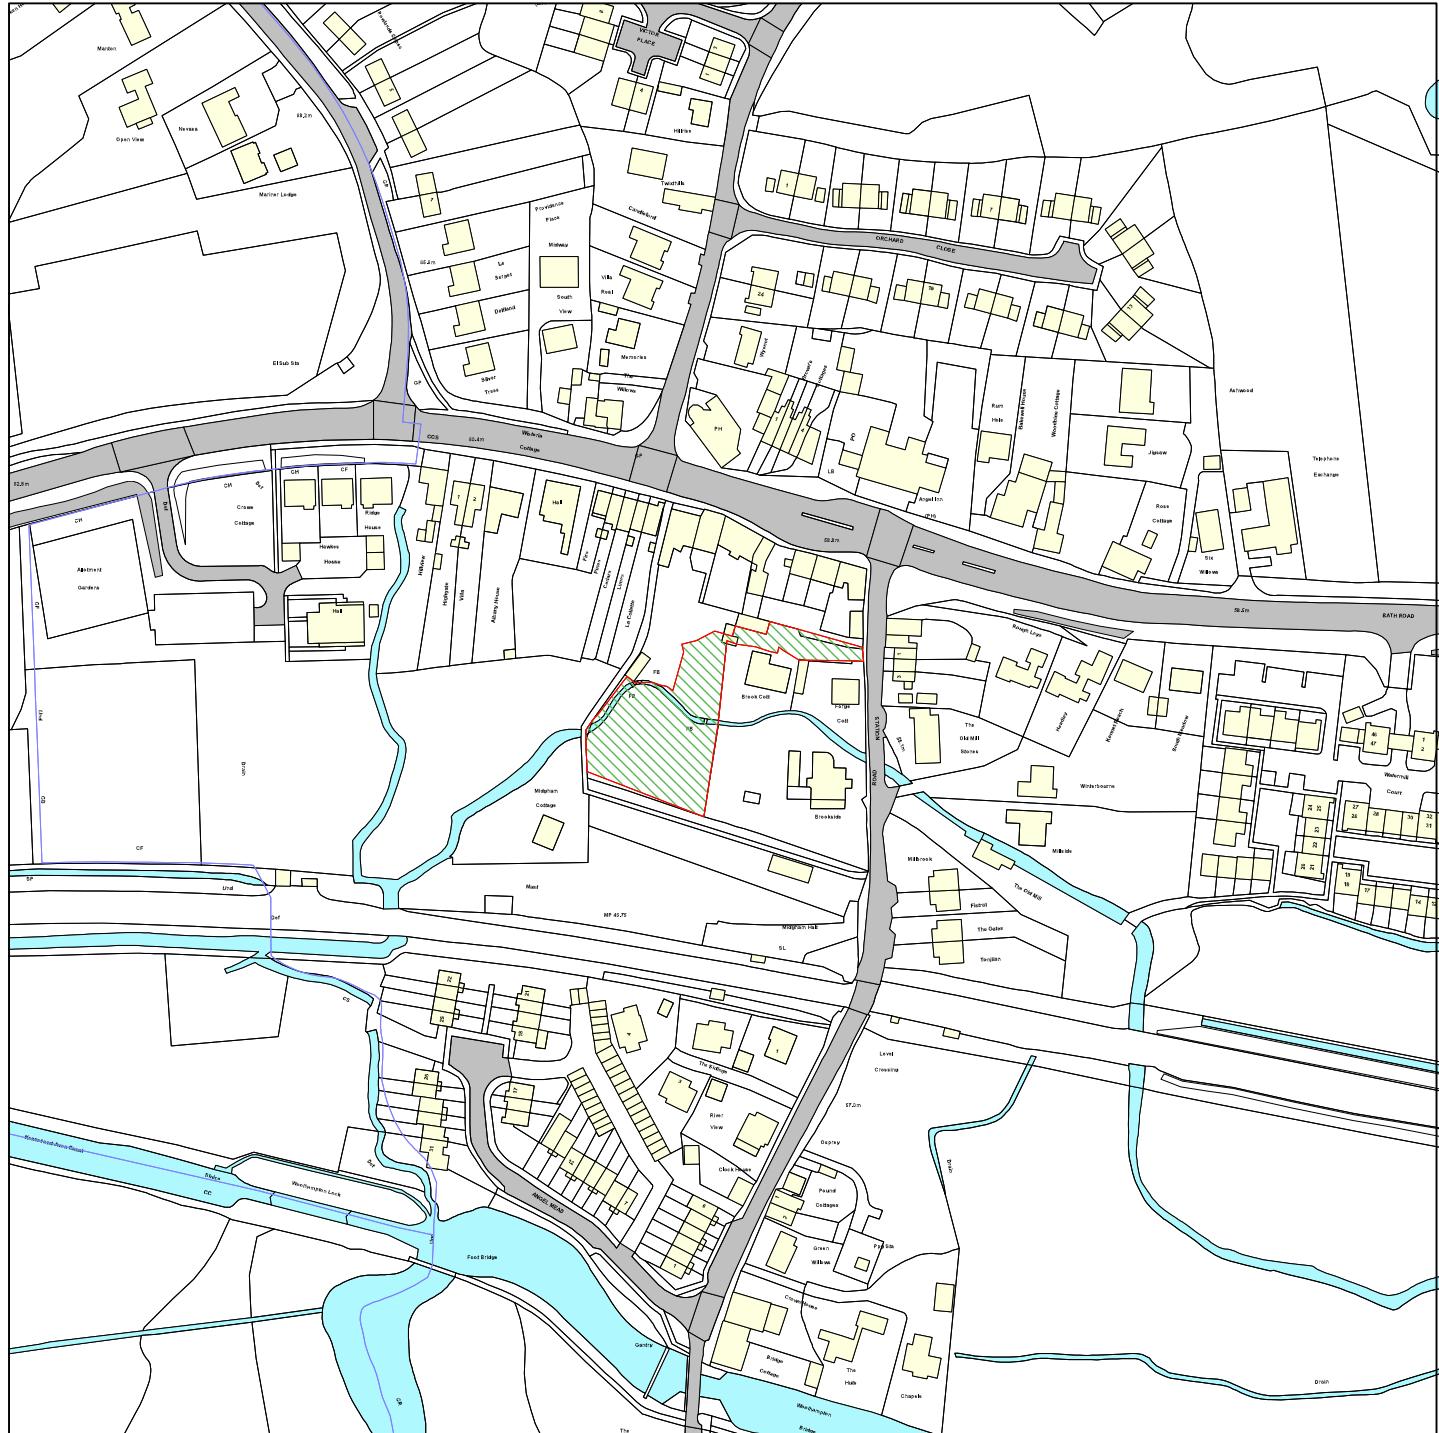

Map Centre Coordinates : 457273.93 , 166738.54

Scale : 1:2500

Reproduced from the Ordnance Survey map with the permission of the Controller of Her Majesty's Stationery Office © Crown Copyright 2003.

Unauthorised reproduction infringes Crown Copyright and may lead to prosecution or civil proceedings.

One Inch = 63.5 Metres

Metres 50 100 150

Organisation	West Berkshire Council
Department	Environment
Comments	
Date	14 November 2013
SLA Number	100015913