



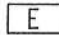
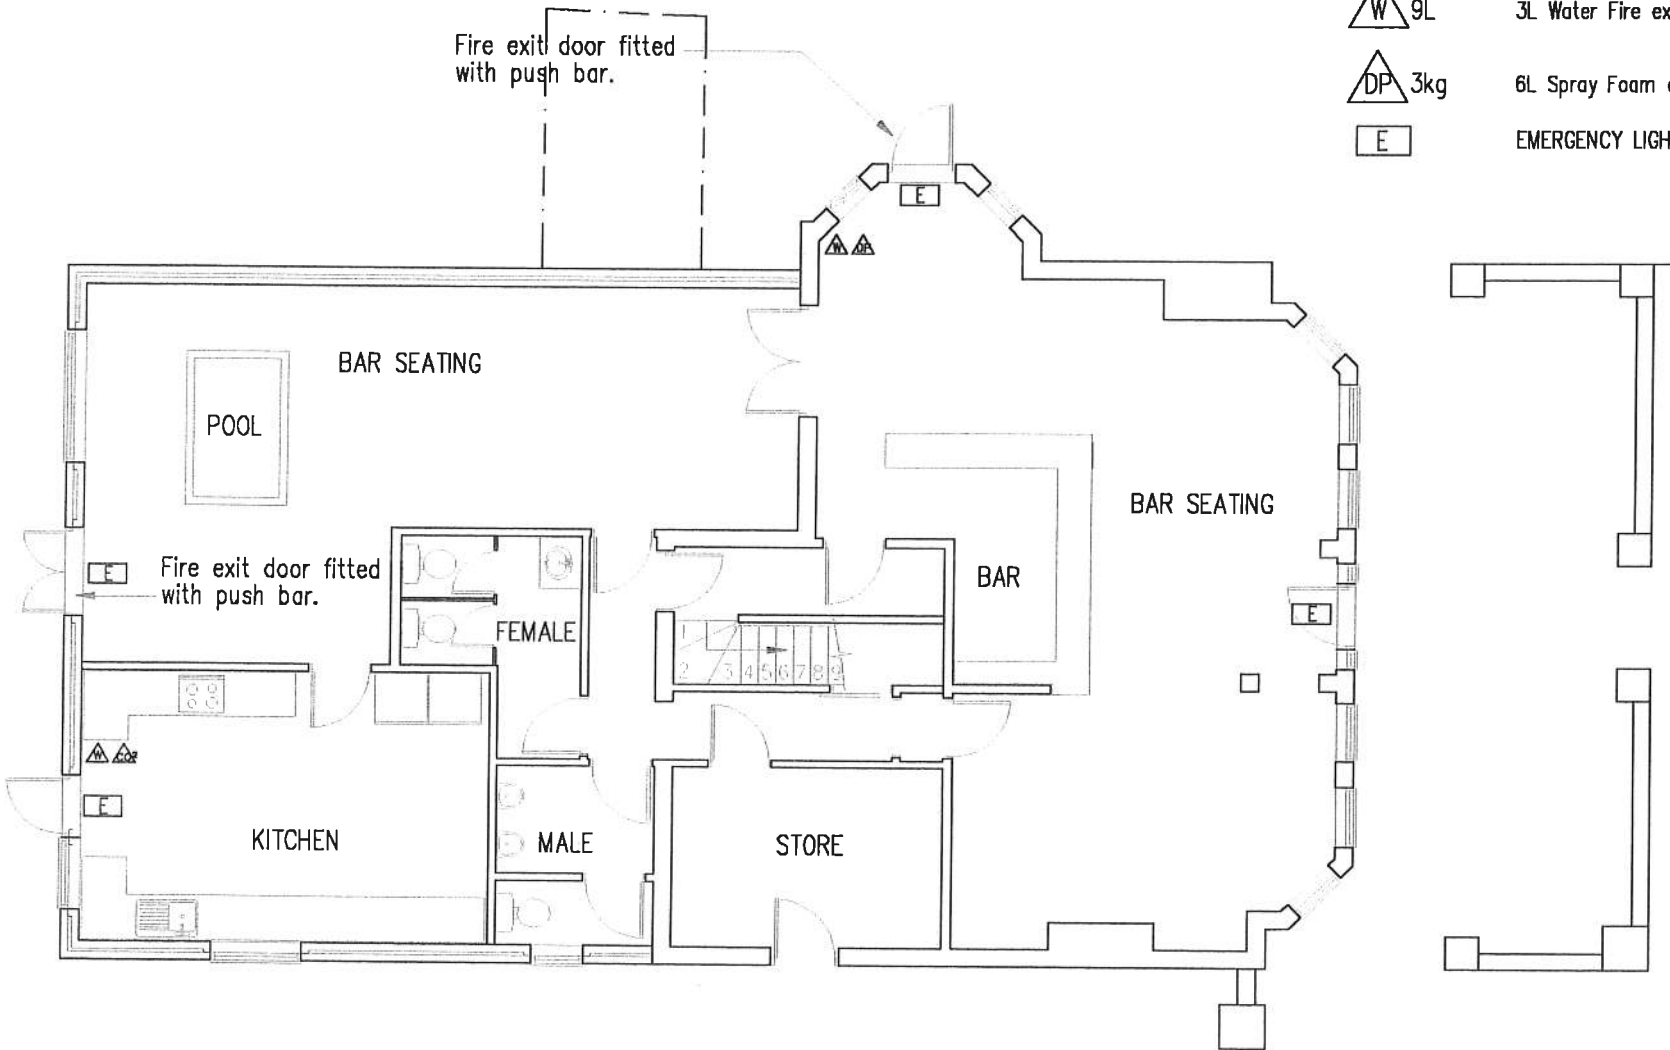


015087

LEGEND

-  2kg Carbon Dioxide Fire extinguisher Class rating 32B
-  6L Water Fire extinguisher Class rating 13A
-  3L Water Fire extinguisher Class rating 13A
-  6L Spray Foam extinguisher Class rating 13A + 144B
-  EMERGENCY LIGHTING EXIT SIGN

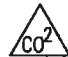

Oasis
BUILDING & PLANNING APPLICATIONS
 20 WANTAGE RD.
 READING
 BERKSHIRE. RG30 2SE
 Tel : 0118 957 3554
 Fax : 0118 961 3554
 E-mail : oaspringer1@aol.com


Client
Mr.F.Philbert
Victoria Arms,
54 Victoria Road,
Mortimer,
Berks.

Drawing Title
EXISTING LAYOUT OF
THE VICTORIA ARMS P.H.
54 VICTORIA ROAD, MORTIMER.

Scale 1:100	File Name: /VicArms.dwg
Date August 2005	Drawn by O.A.Springer

Drawing No. OAS/05/1391/3	Rev. 0
-------------------------------------	------------------

015087

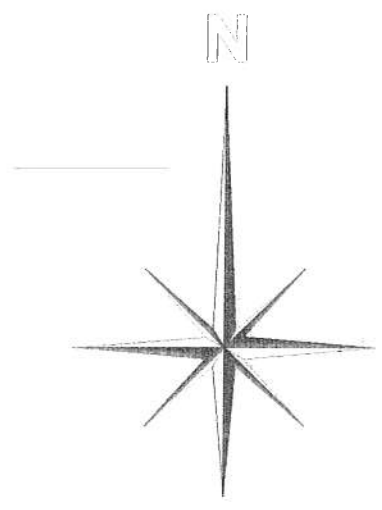

Crown Copyright. All rights reserved. Licence Number 100020449

LOCATION PLAN

Scale 1 : 1,250