


ITEM	COMMENTS	HEALTH AND SAFETY IMPLICATION	RISK
Cable Ties Used	Wherever possible electrical cables should not be allowed to trail over the floor. All cables and hoses should be left in a neat and tidy order.	Electrocution, tripping hazard, damage caused by other equipment running over cables.	High
Backwash Valves	Water Softeners should be fitted with bypass valves so as to allow full use of the equipment being supplied during breakdowns and maintenance work.	Dishwashing by hand: poor sterilisation could lead to food poisoning.	Low
Softener Overflows	All water connected water softeners, where an overflow exists, must be connected to a permanent waste outlet.	Flooding of overflow will cause damage to client property.	Medium

ITEM	COMMENTS	HEALTH AND SAFETY IMPLICATION	RISK
Commando Sockets	Where equipment is mobile electrical connections should be made via Commando sockets.	Best practice, assists with easy movement and cleaning of equipment.	Low
Safety Chain	Any flexible pipes fitted to gas appliances must be secured to a secure wall or floor mounting by suitably approved mobility restraints.	Non compliance with regulations, danger of gas leaks and explosion if gas hose or mountings are ruptured, death.	High
Fryers	Where fryers are located adjacent to ranges or at the end of a line of equipment, side screens will be fitted.	Injury to staff if water mixes with hot oil, this will result in splattering causing serious burns.	High

ITEM	COMMENTS	HEALTH AND SAFETY IMPLICATION	RISK
Grills	Do not locate grills over gas oven ranges, either solid top or open top.	Unit will overheat and deteriorate; operators can scald themselves on the handles, difficult for operator to reach rear hobs, could burn themselves.	Medium
Water Boilers	Boilers will be fitted with overflows or drained drip trays and taken to a drain.	Flooding causing damage to client's property.	Medium
Structure	Commercial equipment is heavy. Attention should be given to equipment loading if installing above ground level. Customer to ensure that floors are strong enough to support weight when fully loaded.	Collapses of floor causing costly damage and possible loss of life. Also rupturing of services which could lead to fire and explosions.	High

SPECIFIC RISK ASSESSMENTS AND REGISTER
--

ITEM	COMMENTS	HEALTH AND SAFETY IMPLICATION	RISK
Bench Mounted Grills	Where these units are mounted on benches, the following must be considered: 1. The bench to which it is to be mounted must have a suitable structure to support the grill. 2. The bench must be high enough to support the grill. 3. If bench is mobile then safety chain should be installed to assist services and remove items.	The unit is top heavy and moving of item for cleaning could result in unit tipping over. Table should always be larger than the grills footprint by 50%. Castors must always be braked.	Medium
Structure	Commercial equipment is heavy. Attention should be given to equipment loading if installing above ground level. Customer to ensure that floors are strong enough to support weight when fully loaded.	Collapses of floor causing costly damage and possible loss of life. Also rupturing of services which could lead to fire and explosions.	High

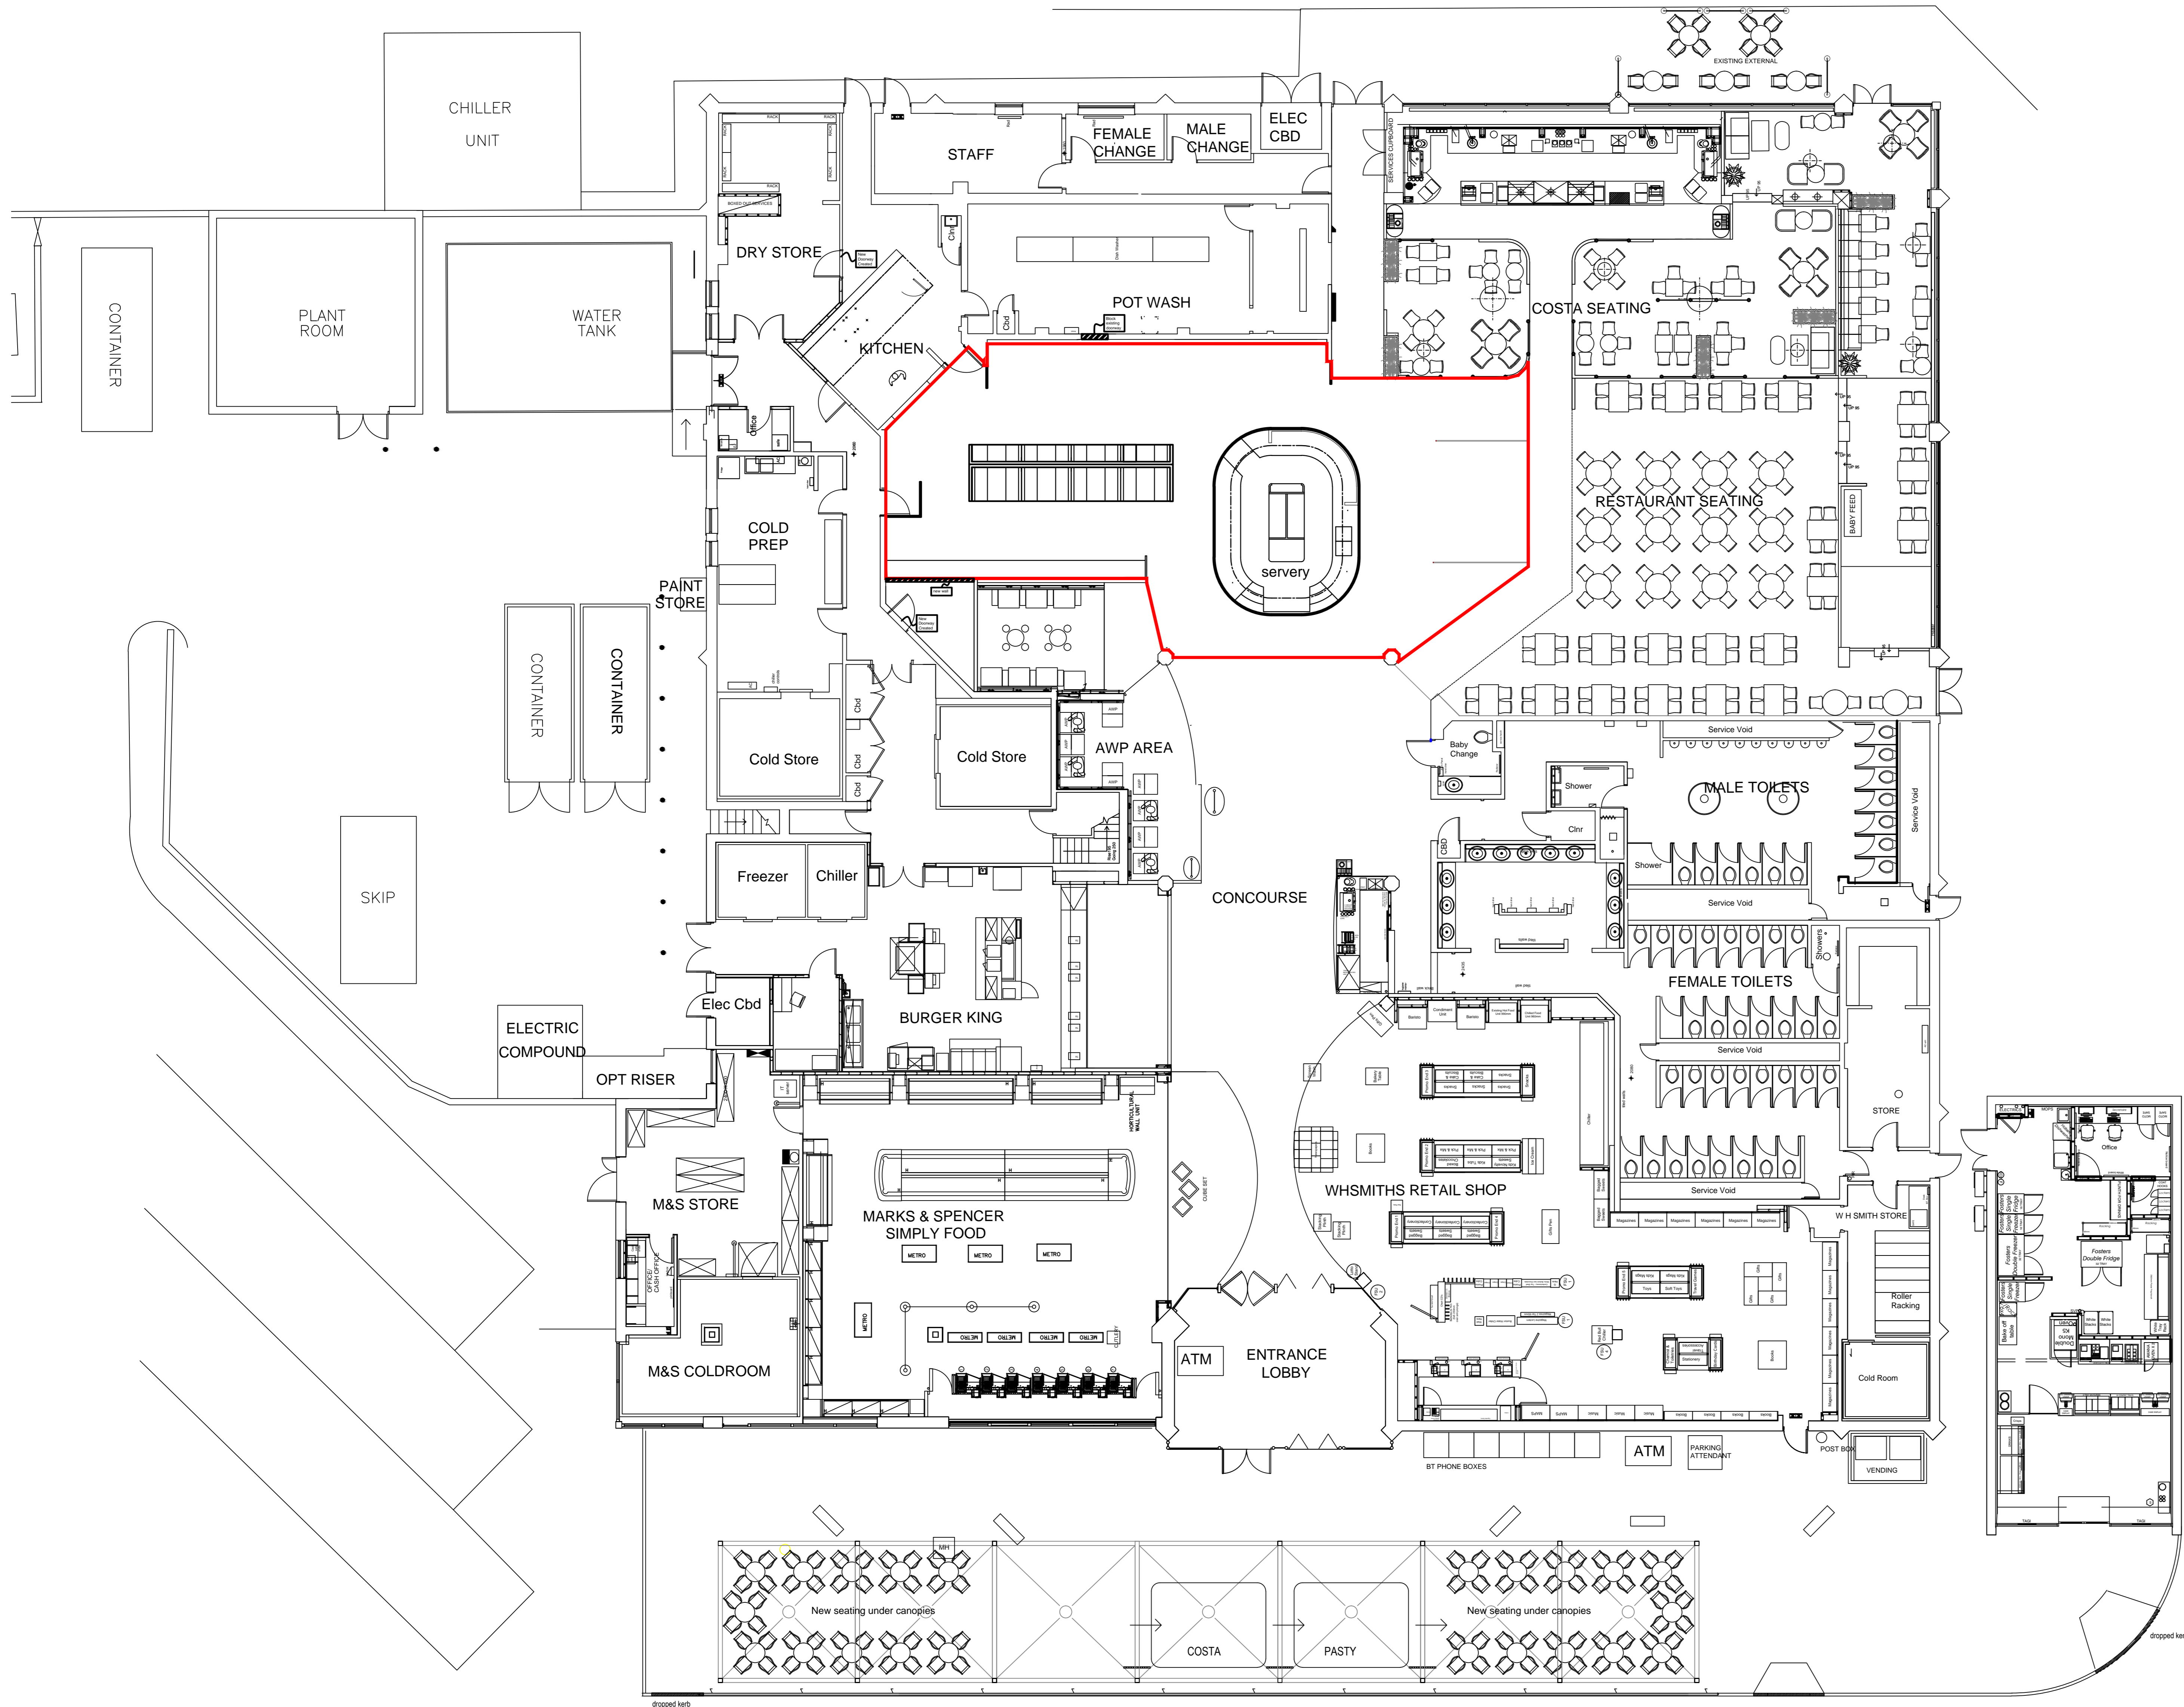

## Licensing Key

— The extent of the licensed area for sale and consumption of alcohol "on" the premises

**Caveat:** This drawing and any subsequent related drawings constitute an outline conceptual scheme only and may be subject to revision after completion of a full measured and structural survey and appraisal. No Local Authorities have yet been consulted regarding town planning, building control, emergency services, licensing and other relevant approvals, this scheme must be considered as possibly subject to consequent revision after this consultation process has been completed. Your attention is drawn to the risk assessment and individual design notes for the project identified at this stage to comply with current legislation.

© This drawing is the property of Lockhart Catering Equipment which is a trading division of Bunzl UK Limited and must not be copied or reproduced in full or in part without express written permission.

Do Not Scale From This Drawing. All Dimensions To Be Confirmed On Site.

Revision:	Description:	Date:	Rev By:
M	Revised as discussed	20.01.15	AJW

Revision:	Description:	Date:	Rev By:
M	Revised as discussed	20.01.15	AJW

Accepting Signature:	
Print Name:	
Company:	
Date:	
Drawing Approval:	

**LOCKHART**  
CATERING DESIGN SERVICES

CLIENT: **Moto Services - Chieveley**

Drawing Title: **Proposed Licensing Drawing**

Scale @ ISO A0 : 1:100 Drawn By : LAD lauren.dean@bunzl.co.uk

Drawing Number : MCR 01/6239-1.2 Revision : M Date : 20/01/15

Drawing Status : **Preliminary** Information Approvals As Filled / Built

Tally Close, Agecroft Commerce Park, Swinton, Manchester. M27 8WJ.  
☎ :0161 925 1620. 📠 :1621.