
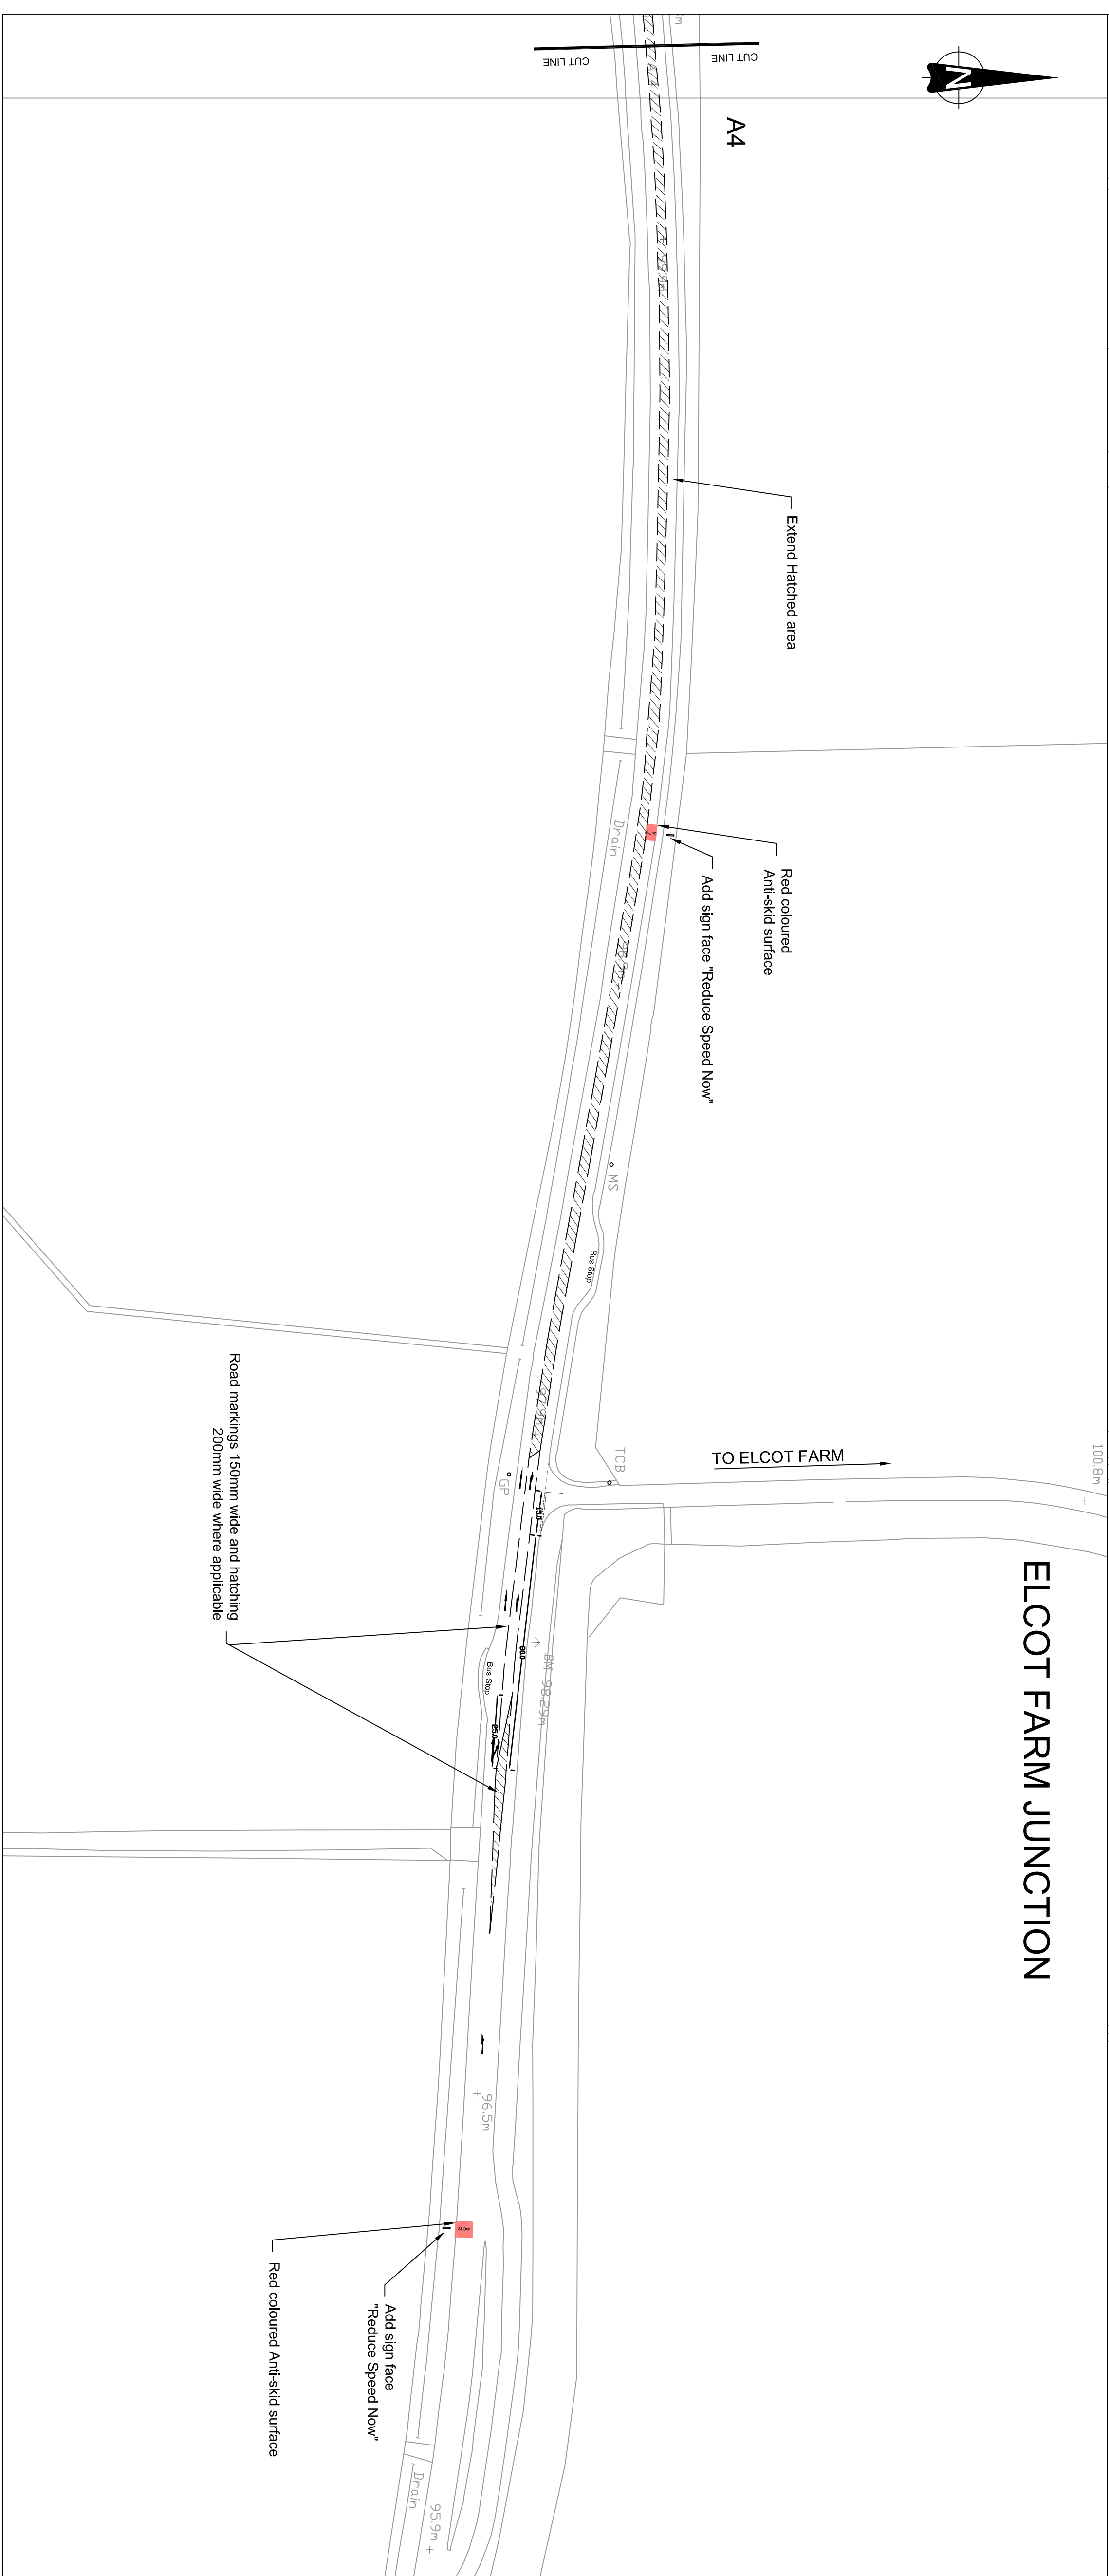


# KINTBURY CROSSROADS

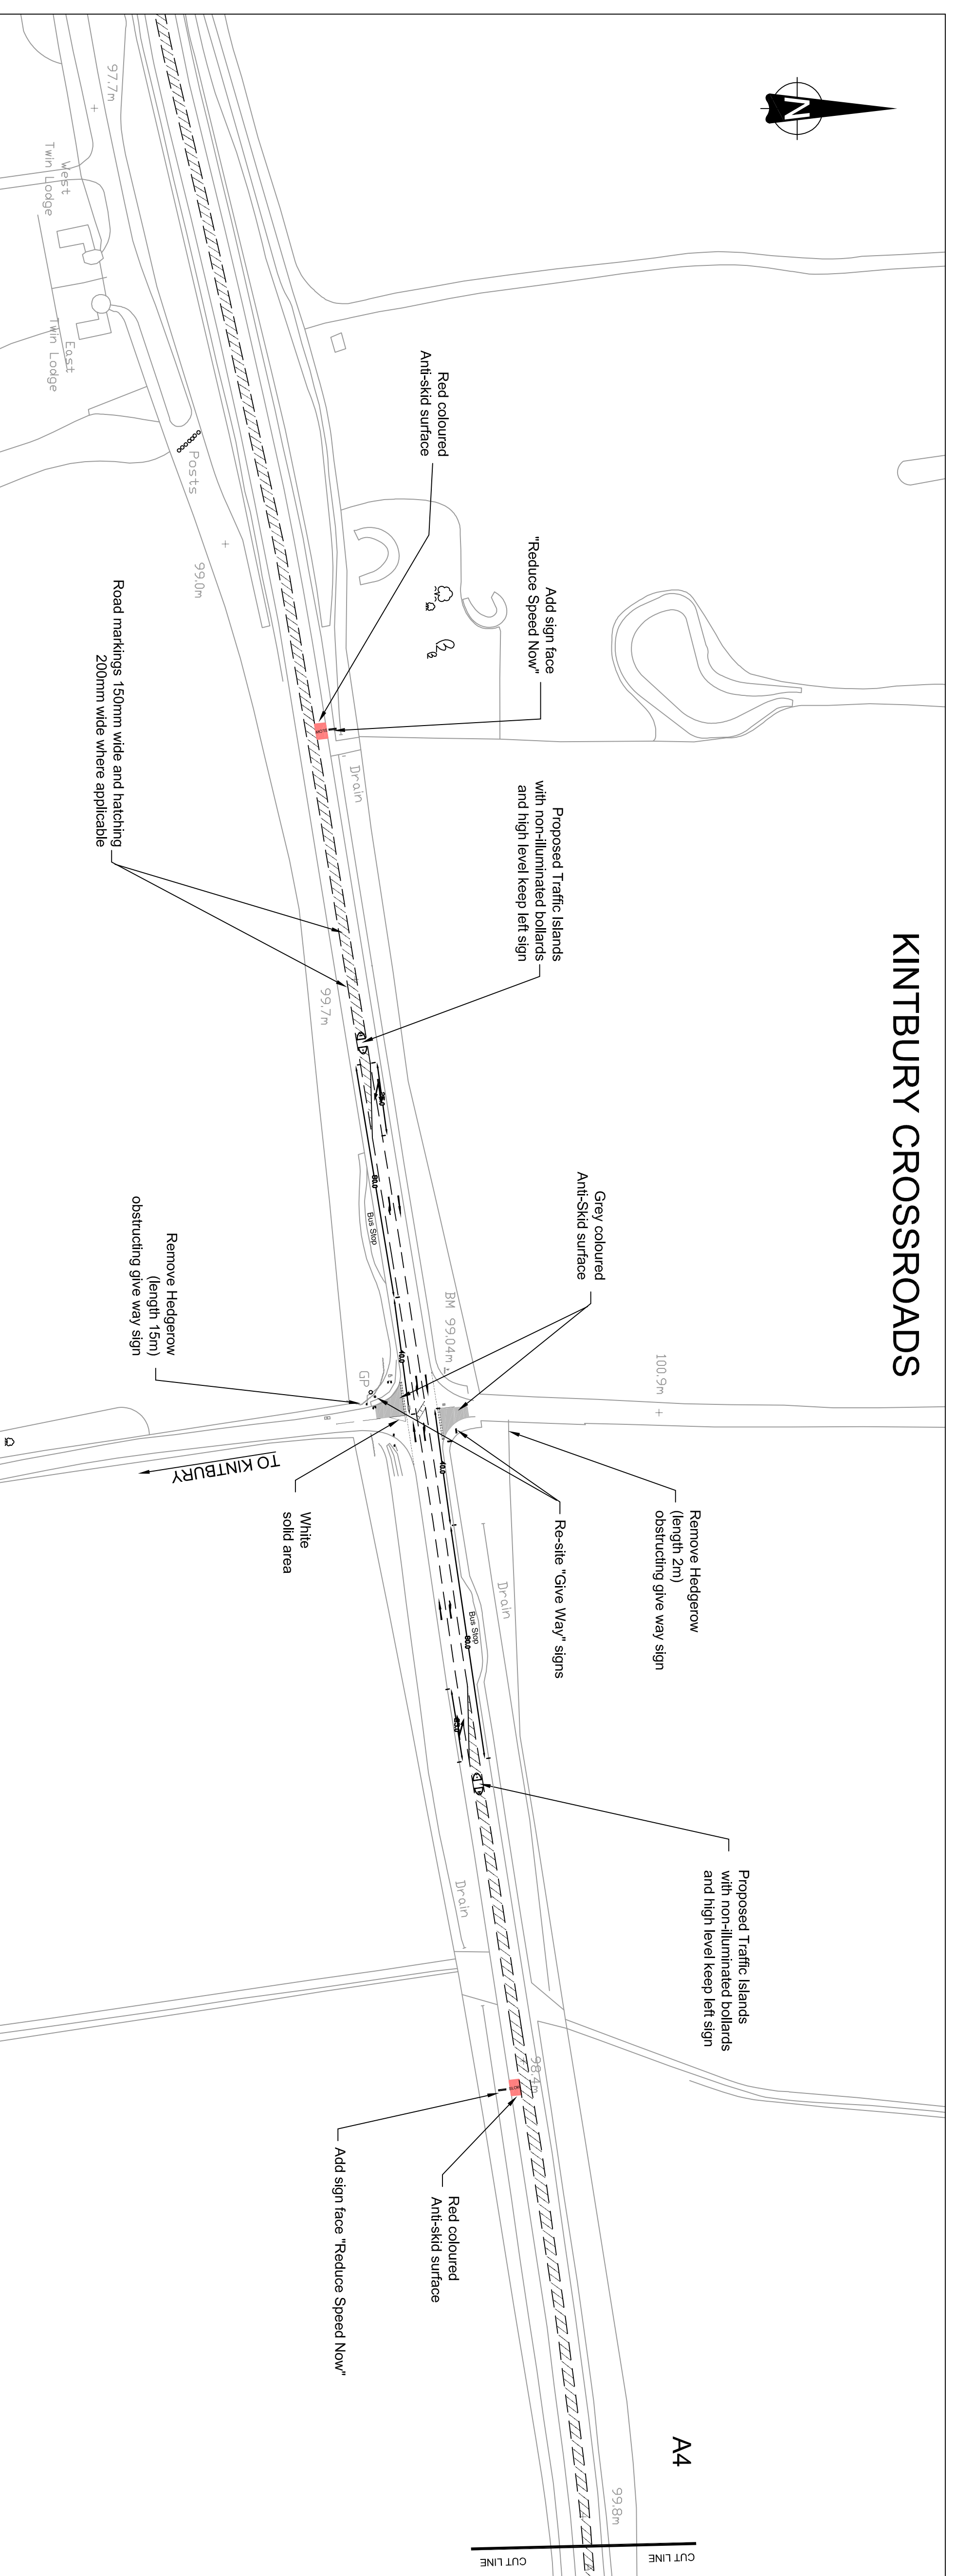

## NOTES

- 1) Do not scale from this drawing.
- 2) This drawing is based on Ordnance Survey mapping. The lines depicting the edge of carriageway do not necessarily represent those on the ground - the A4 carriageway width is approximately 10m.
- 3) The exact positioning of islands to be agreed by the Engineer.
- 4) Lane widths:  
3.4m running lane, 3.5m turning lane.

### Carriageway Markings and Signage

- 5) All Diagram Numbers refer to "The Traffic Signs Regulations and General Direction 2002".
- 6) The carriageway markings indicated are schematic. Variations to meet specific requirements may be required.
- 7) Refresh all junction markings and hatching.
- 8) Additional bi-directional two-way road studs shall be installed as required ("Cat's-eyes").
- 9) Temporary signs to be erected warning of new traffic islands.
- 10) Further areas of anti-skid to be advised later depending on future budget provision.

REV	DESCRIPTION	DRAWN
DATE		AUTHORISED

### REVISION BOX

Reproduced from the Ordnance Survey map with the permission of the Controller of Her Majesty's Stationery Office. © Crown Copyright 2001. Unauthorised reproduction infringes Crown Copyright and may result in prosecution. © West Berkshire Council 1406072L



Project: A4 Kintbury Crossroads

Drawing Title: Proposed Safety Improvements

Drawn by	Date	Big size
BS	Jan 2006	A1
Authorised by	Scale	Revision
AG	1:1250	A1
Drawing Number	81103 / A4 / 1	