


© Copyright. Do not scale this drawing.
Check all dimensions and levels on site. Only to be used on the site for which designed. The electronic transmission of designs/information contained in this drawing is carried out entirely at the User's risk and Kendall Kingscott Ltd. will have no liability for any errors or inaccuracies arising therefrom. The production of amended or updated information from the said design/information by the User is entirely the responsibility of the User and Kendall Kingscott shall have no responsibility in respect thereof whatsoever.

Rv	Date	By	Ap	Note
A	31/5/12	DC	GS	Call point & extinguisher added to customer exit. Automatic door fall on alarm note added.
B	21/6/12	DC	GS	General update for TENDER ISSUE

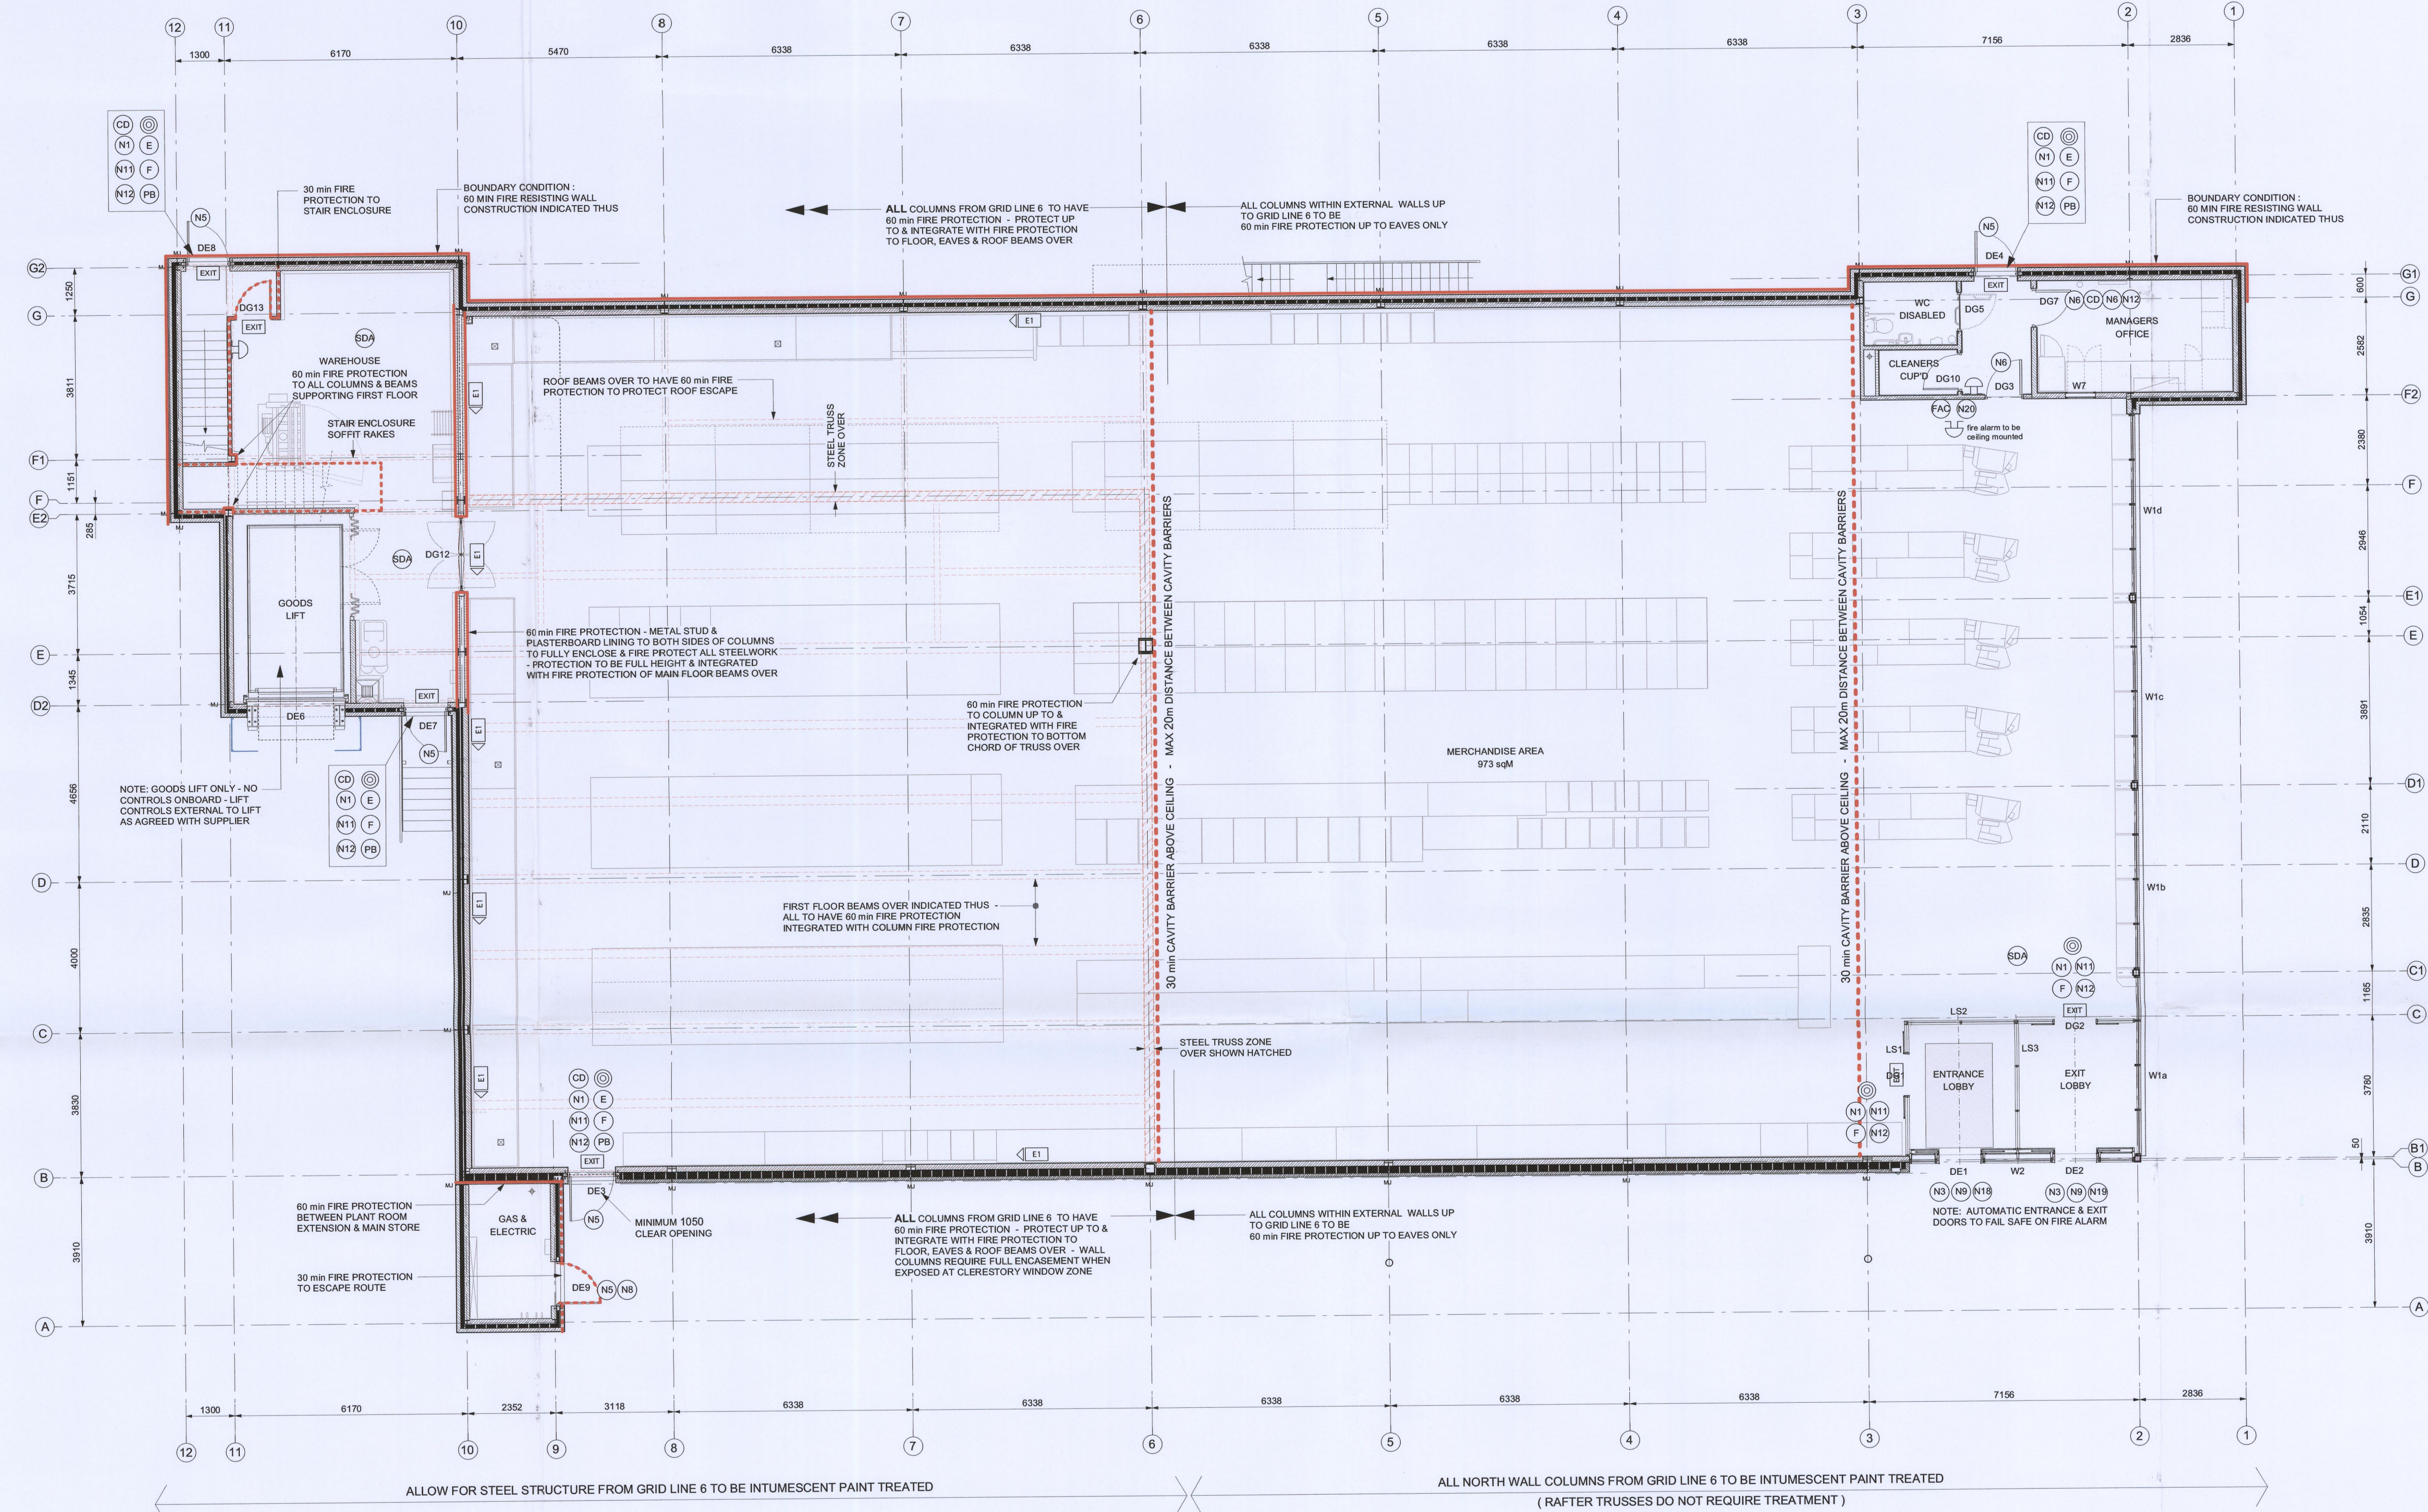

GROUND FLOOR - FIRE STRATEGY PLAN

- (N1) GENERAL FIRE NOTICE. Ref 1/1033/JK
- (N2) "EMERGENCY EXIT ONLY" SIGN 450 x 100mm SELF ADHESIVE VINYL
- (N3) "KEEP CLEAR" SIGN 200 x 200mm SELF ADHESIVE VINYL
- (N4) DIRECTION ARROW SIGN WHITE ARROW ON BLUE CIRCLE ON WHITE SQUARE 200 x 200mm
- (N5) "FIRE EXIT KEEP CLEAR" SIGN 200 x 200mm MOUNTED EXTERNALLY
- (N6) "FIRE DOOR KEEP CLOSED" SIGN 80 x 80mm SELF ADHESIVE
- (N7) "FIRE DOOR KEEP CLOSED" SIGN 80 x 80mm
- (N8) "FIRE DOOR KEEP LOCKED" SIGN 80 x 80mm
- (N9) "AUTOMATIC DOORS" SIGN BLACK LETTERS ON WHITE 200 x 200 SELF ADHESIVE
- (N10) FIRE ALARM CALL POINT SIGN 80 x 80mm SELF ADHESIVE
- (N11) FIRE ALARM CALL POINT SIGN 150 x 200mm
- (N12) "FIRE EXTINGUISHER" SIGN 150 x 200mm

- (N13) "FIRE EXTINGUISHER" SIGN 150 x 200mm SELF ADHESIVE
- (N14) "NO SMOKING" SIGN 200 x 200mm
- (N15) "FIRE BLANKET" SIGN 75 x 210mm
- (N16) "MIND YOUR HEAD" SIGN 400 x 100mm
- (N17) "MIND THE STEP" SIGN 400 x 100mm
- (N18) "WAY IN / NO EXIT" SELF ADHESIVE VINYL SIGN
- (N19) "WAY OUT / NO ENTRY" SELF ADHESIVE VINYL SIGN
- (N20) "FIRE ALARM CONTROL PANEL" SIGN 200 x 150mm
- (E1) DIRECTIONAL FIRE EXIT SIGN 600 x 200mm LEFT HAND
- (E2) DIRECTIONAL FIRE EXIT SIGN 600 x 200mm RIGHT HAND
- (E3) DIRECTIONAL FIRE EXIT SIGN 300 x 100mm LEFT HAND
- (E4) ILLUMINATED FIRE EXIT SIGN

- (PB) PUSH BAR MECHANISM AND "PUSH BAR TO OPEN" SIGN 600 x 100mm (ON DOOR)
- (E) FIRE EXIT SIGN 705 x 150mm (ON DOOR)
- (C) FIRE ALARM CALL POINT (BREAK GLASS UNIT)
- (F) FOAM SPRAY AFFX FIRE EXTINGUISHER
- (CD) CARBON DIOXIDE FIRE EXTINGUISHER
- (FB) FIRE BLANKET
- (SD) SMOKE DETECTOR
- (SDQ) VOID MOUNTED SMOKE DETECTOR WITH CEILING MOUNTED INDICATOR
- (SDA) FIRE ALARM SMOKE DETECTOR & SOUNDER
- (HDA) FIRE ALARM HEAT DETECTOR & SOUNDER
- (FAC) FIRE ALARM CONTROL PANEL
- (FAB) FIRE ALARM BELL

INTUMESCENT PAINT NOTE:
ALL FIRE PROTECTION OF STEELWORK TO BE PROVIDED BY INTUMESCENT PAINT TO GIVE THE LEVEL OF PROTECTION NOTED ON PLAN

SIGNAGE NOTE:
FIRE SAFETY SIGNS TO COMPLY WITH BS 5499



Kendall Kingscott
Chartered Architects
Chartered Building Surveyors
Interior Designers
CDM Co-ordinators

Glentworth Court, Lime Kiln Close
Stoke Gifford, Bristol BS34 8SR
T: 0117 931 2062 F: 0117 931 2134
www.kendallkingscott.co.uk

Project
Aldi Stores
London Road - Newbury

Client
Aldi Stores Ltd

Drawing Title
**GROUND FLOOR
FIRE STRATEGY PLAN**

Project No. Drawing No.
110578 W207-1 B

Scale	Paper Size	Filename
1:100	A1	MASTER PLAN
Date	Drawn	Checked
May 2012	DC	GS
Status	TENDER	