


© Copyright. Do not scale this drawing.  
Check all dimensions and levels on site. Only to be used on the site for which designed. The electronic transmission of design information contained in this drawing is carried out entirely at the User's risk and Kendall Kingscott Ltd. will have no liability for any errors or inaccuracies arising therefrom. The production of amended or updated information from the said design information by the User is entirely the responsibility of the User and Kendall Kingscott shall have no responsibility in respect thereof whatsoever.

Rv. Date By Ap Note  
A 21/6/12 DC GS General update for TENDER ISSUE

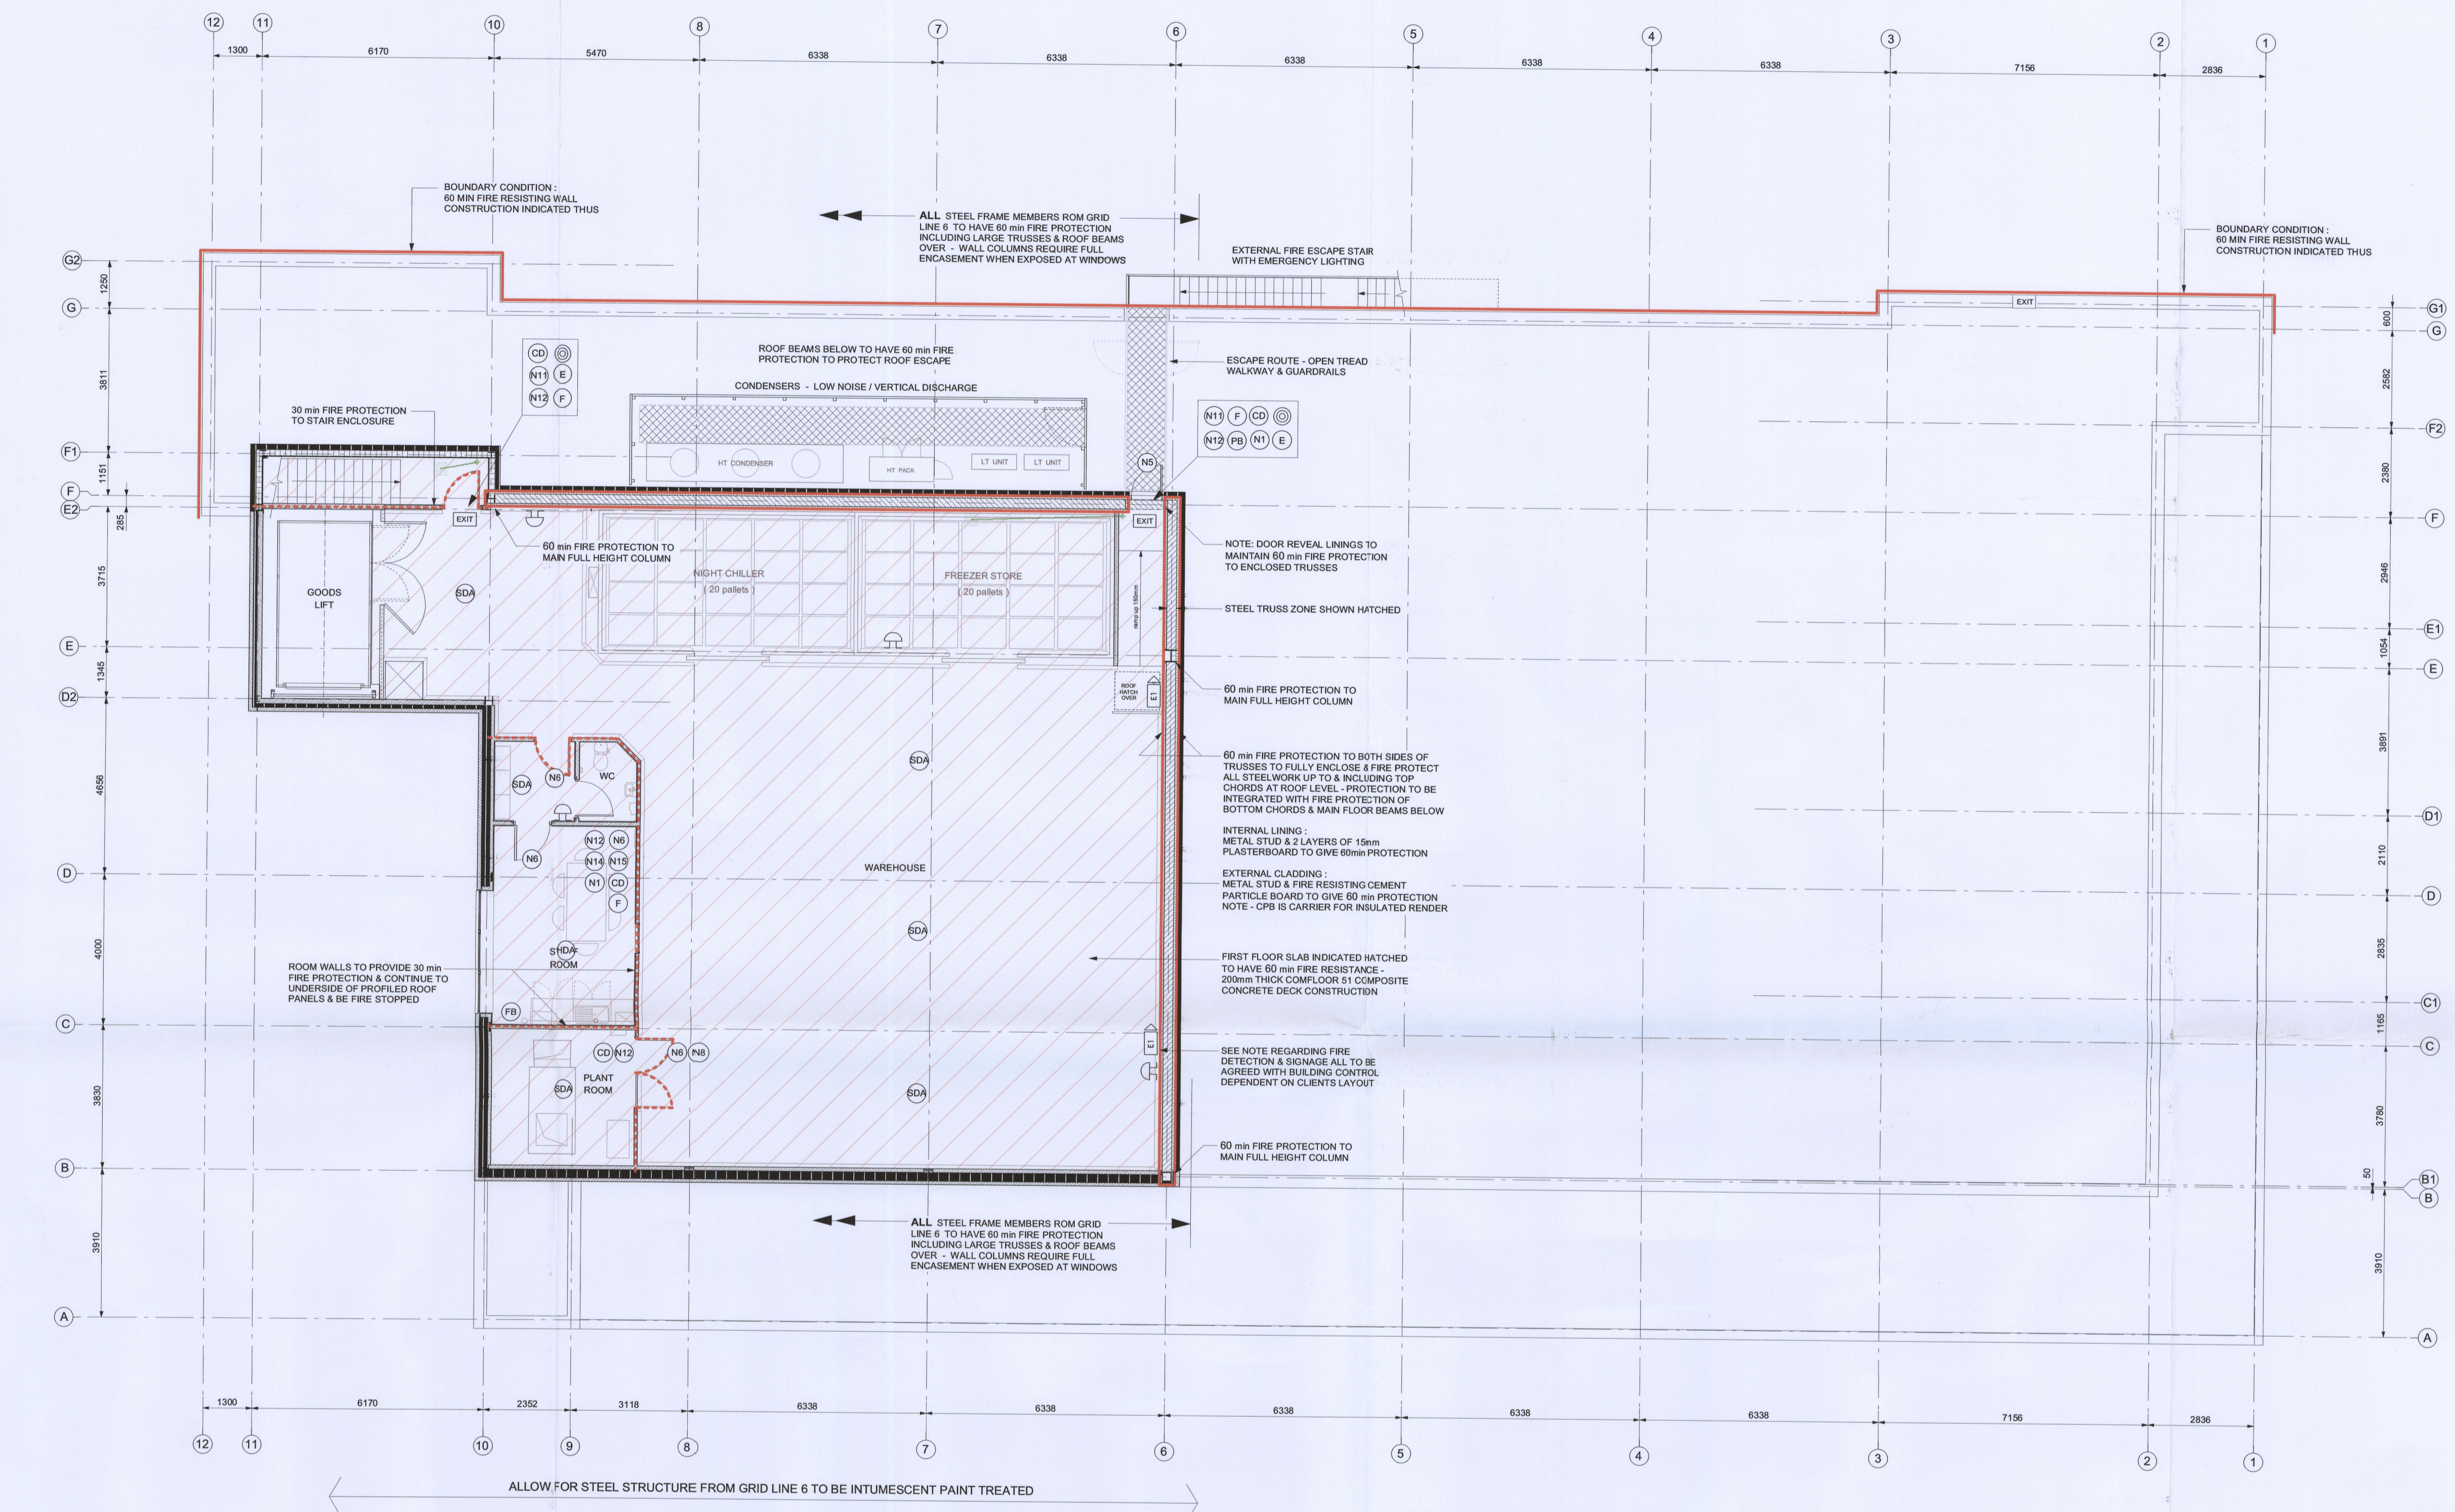

0 1 2 3 4 5 6 7 8 9 10 M  
scale 1:100 at A1 sheet size

## FIRST FLOOR - FIRE STRATEGY PLAN

- |  |  |   |
|--|--|---|
| (N1) GENERAL FIRE NOTICE. Ref 1/1033/JK  | (N13) "FIRE EXTINGUISHER" SIGN 150 x 200mm SELF ADHESIVE | (PB) PUSH BAR MECHANISM AND "PUSH BAR TO OPEN" SIGN 600 x 100mm (ON DOOR) |
| (N2) "EMERGENCY EXIT ONLY" SIGN 450 x 100mm SELF ADHESIVE VINYL                  | (N14) "NO SMOKING" SIGN 200 x 200mm                      | (E) FIRE EXIT SIGN 705 x 150mm (ON DOOR)                                  |
| (N3) "KEEP CLEAR" SIGN 200 x 200mm SELF ADHESIVE VINYL                           | (N15) "FIRE BLANKET" SIGN 75 x 210mm                     | (C) FIRE ALARM CALL POINT (BREAK GLASS UNIT)                              |
| (N4) DIRECTION ARROW SIGN WHITE ARROW ON BLUE CIRCLE ON WHITE SQUARE 200 x 200mm | (N16) "MIND YOUR HEAD" SIGN 400 x 100mm                  | (F) FOAM SPRAY AFF FIRE EXTINGUISHER                                      |
| (N5) "FIRE EXIT KEEP CLEAR" SIGN 200 x 200mm MOUNTED EXTERNALLY                  | (N17) "MIND THE STEP" SIGN 400 x 100mm                   | (CD) CARBON DIOXIDE FIRE EXTINGUISHER                                     |
| (N6) "FIRE DOOR KEEP CLOSED" SIGN 80 x 80mm SELF ADHESIVE                        | (N18) "WAY IN / NO EXIT" SELF ADHESIVE VINYL SIGN        | (FB) FIRE BLANKET   |
| (N7) "FIRE DOOR KEEP CLOSED" SIGN 80 x 80mm                                      | (N19) "WAY OUT / NO ENTRY" SELF ADHESIVE VINYL SIGN      | (SD) SMOKE DETECTOR   |
| (N8) "FIRE DOOR KEEP LOCKED" SIGN 80 x 80mm                                      | (N20) "FIRE ALARM CONTROL PANEL" SIGN 200 x 150mm        | (SDC) VOID MOUNTED SMOKE DETECTOR WITH CEILING MOUNTED INDICATOR          |
| (N9) "AUTOMATIC DOORS" SIGN BLACK LETTERS ON WHITE 200 x 200 SELF ADHESIVE       | (E1) DIRECTIONAL FIRE EXIT SIGN 600 x 200mm LEFT HAND    | (SDA) FIRE ALARM SMOKE DETECTOR & SOUNDER                                 |
| (N10) FIRE ALARM CALL POINT SIGN 80 x 80mm SELF ADHESIVE                         | (E1) DIRECTIONAL FIRE EXIT SIGN 600 x 200mm RIGHT HAND   | (HDA) FIRE ALARM HEAT DETECTOR & SOUNDER                                  |
| (N11) FIRE ALARM CALL POINT SIGN 150 x 200mm                                     | (E1) DIRECTIONAL FIRE EXIT SIGN 300 x 100mm LEFT HAND    | (FAC) FIRE ALARM CONTROL PANEL  |
| (N12) "FIRE EXTINGUISHER" SIGN 150 x 200mm                                       | (EXIT) ILLUMINATED FIRE EXIT SIGN                        | (FAB) FIRE ALARM BELL   |

**INTUMESCENT PAINT NOTE:**  
ALL FIRE PROTECTION OF STEELWORK TO BE PROVIDED BY INTUMESCENT PAINT TO GIVE THE LEVEL OF PROTECTION NOTED ON PLAN

**FIRE SIGNAGE LOCATIONS & TYPES MAY BE DEPENDENT ON STORAGE LAYOUT - ALL TO BE AGREED WITH BUILDING CONTROL ONCE CLIENTS LAYOUT IS KNOWN**

**FIRE DETECTION GENERALLY TO FIRST FLOOR IS INDICATIVE ONLY - ALL TO BE AGREED WITH M. & E. ENGINEERS & BUILDING CONTROL**

**SIGNAGE NOTE:**  
FIRE SAFETY SIGNS TO COMPLY WITH BS 5499



**Kendall Kingscott**

Chartered Architects  
Chartered Building Surveyors  
Interior Designers  
CDM Co-ordinators  
Glenworth Court, Lime Kiln Close  
Stoke Gifford, Bristol BS34 8SR  
T: 0117 931 2062 F: 0117 931 2134  
www.kendallkingscott.co.uk

Project  
**Aldi Stores**  
London Road - Newbury  
Client  
**Aldi Stores Ltd**

Drawing Title  
**FIRST FLOOR - FIRE STRATEGY PLAN**

Project No.	Drawing No.	Rev.
110578	W207-2A	
Scale	Paper Size	Filename
1:100	A1	MASTER PLAN
Date	Drawn	Checked
May 2012	DC	GS
		Status
		TENDER